


**STEEL PLATE BEAM GUARD RAIL, TYPE D
WITH LIGHT POLE**
GUARD RAIL CENTERED ON LIGHT POLE

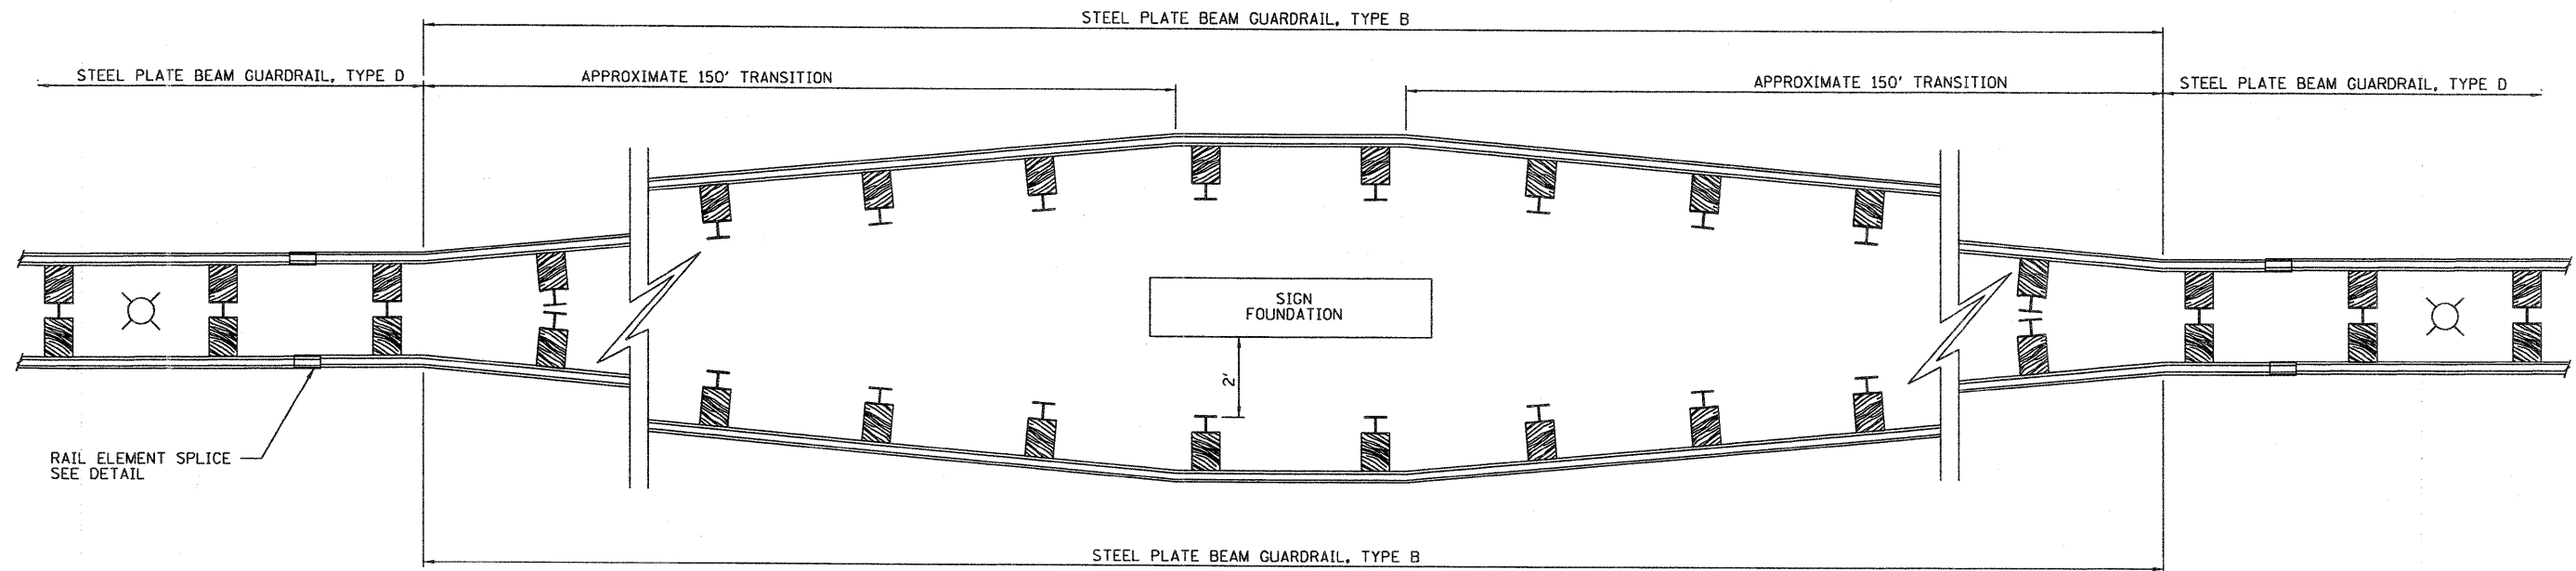

GUARD RAIL TRANSITION AT SIGN FOUNDATION

COST OF SPLICING DISSIMILAR RAIL TYPES SHALL BE INCLUDED IN THE VARIOUS GUARD RAIL INSTALLED.

FOR DETAILS NOT SHOWN SEE STANDARD 630001-08.

FILE NAME =
0160C08-124-BARRIER_DETAIL.dgn

USER NAME = dwoznarski

DESIGNED -
DRAWN - DMW, GDS

REVISED -
REVISED -

PLDT SCALE = N/A
PLOT DATE = 2/6/2009

CHECKED -
DATE - 2/6/2009

REVISED -
REVISED -

**STATE OF ILLINOIS
DEPARTMENT OF TRANSPORTATION**

**BISHOP FORD EXPRESSWAY (I-94)
MISCELLANEOUS DETAILS**

SCALE: N/A

SHEET NO. 1 OF 1 SHEETS

STA. TO STA.

F.A.I.
RTE.

SECTION

COUNTY

TOTAL SHEETS SHEET NO.

94

(0312-708W, ETC. & 1315RS-4)

COOK

167 124

CONTRACT NO. 60C08

FED. ROAD DIST. NO. [ILLINOIS] FED. AID PROJECT