



F.A. RTE.	SECTION	COUNTY	TOTAL SHEETS	SHEET NO.
94		COOK	167	140
STA. TO STA.		FED. ROAD DIST. NO. ILLINOIS FED. AID PROJECT		
		* (0312-708W, ETC. & 1315IRS-4		

CENTER LANE CLOSURE


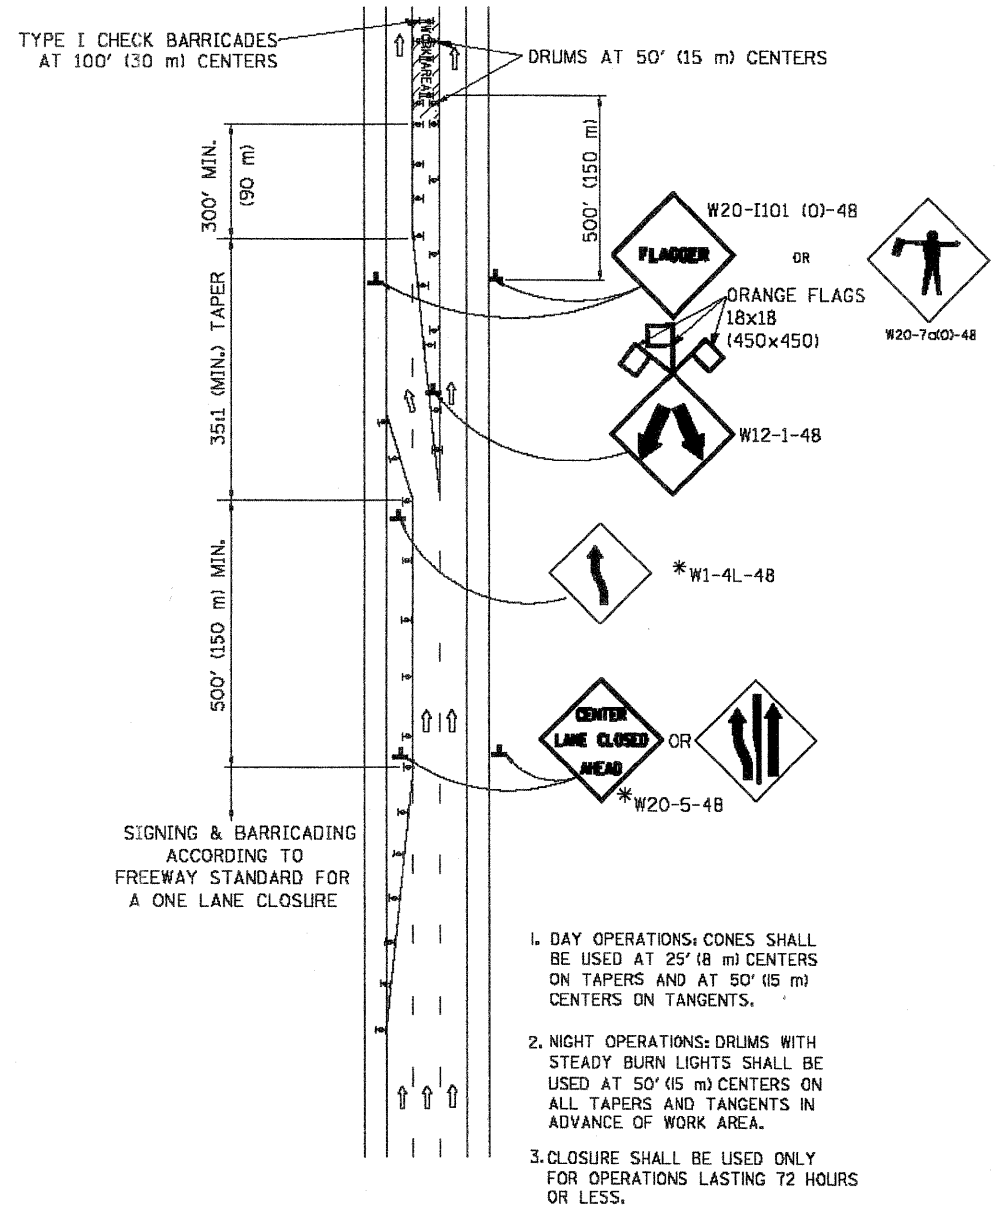


INSTALLATION SEQUENCE

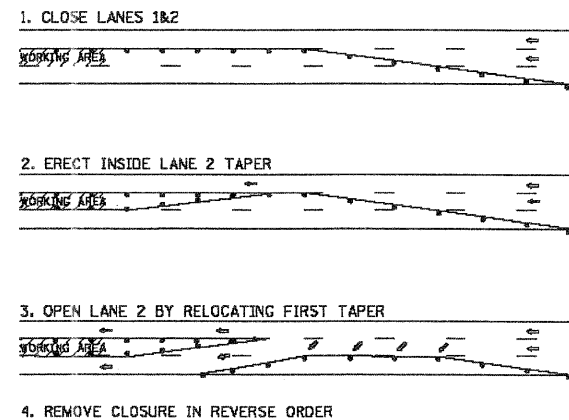

SHOULDER LANE

NOTE: CLOSURE SHALL BE USED ONLY FOR OPERATIONS LASTING 72 HOURS OR LESS.

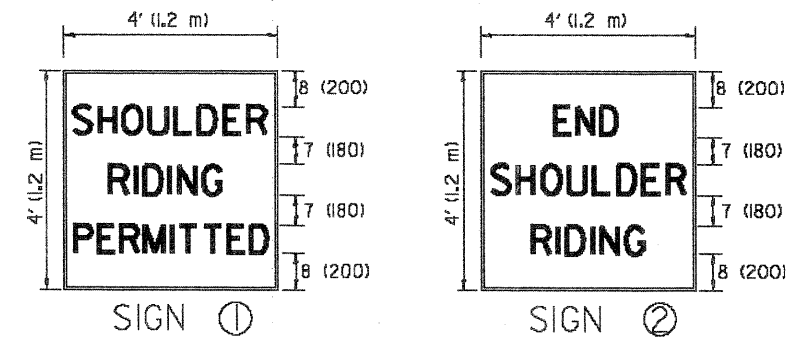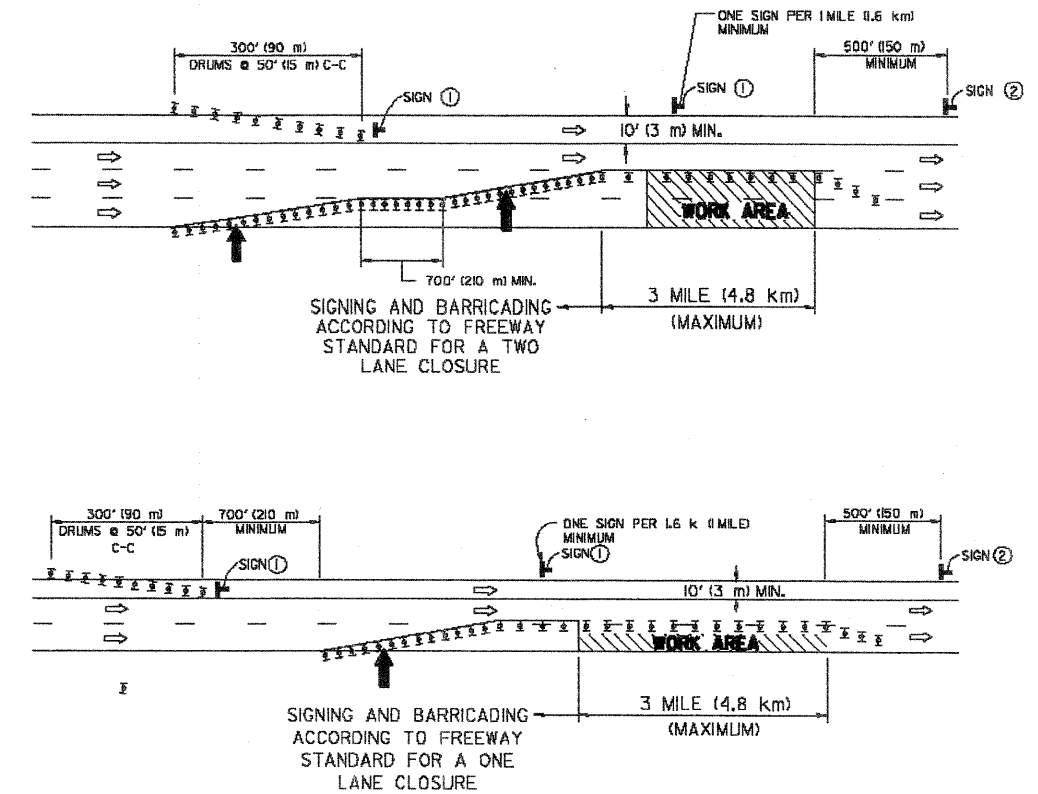

SYMBOLS

- ↑ DIRECTION OF TRAFFIC
- ➡ ARROWBOARD
- ▨ WORK AREA
- ◊ SIGN WITH 18x18 (450x450) ORANGE FLAGS ATTACHED *
- ⊢ SIGN ON PORTABLE OR PERMANENT SUPPORT *
- ⊥ TYPE II BARRICADE, DRUM OR VERTICAL BARRICADE WITH MONO-DIRECTIONAL STEADY BURN LIGHT

ALL DIMENSIONS ARE IN INCHES (MILLIMETERS) UNLESS OTHERWISE SHOWN

* ALL SIGNS SHALL BE MOUNTED AT A MINIMUM HEIGHT OF 5' (1.5 m).

REVISIONS	
NAME	DATE
PRIOR DETAILS ON TC-9 - JAF	4/03
SPB	1/07

ILLINOIS DEPARTMENT OF TRANSPORTATION

TRAFFIC CONTROL DETAILS

CENTER LANE CLOSURE

SHOULDER LANE

SCALE: NONE
DATE: _____

DRAWN BY: R.H.
CHECKED BY: _____

DATE = 4/10/2007
 PLOT NAME = I:\10\2007\40-DISTRICT\40-DISTRICT DETAILS.dgn
 PLOT SCALE = 1/8" = 1'-0"
 USER NAME = jaf
 D:\60C08-140-DISTRICT DETAILS.dgn