


WIRING DIAGRAM

STATE OF ILLINOIS
DIVISION OF HIGHWAYS
CHICAGO AREA EXPRESSWAY SURVEILLANCE PROJECT

103 RD STREET INSTALLATION

ROUTE NO.	SECTION	COUNTY	TOTAL SHEETS	SHEET NO.
94	10312-708W, ETC. & 13151RS-4	COOK	167	156

CONTRACT NO. 60C08

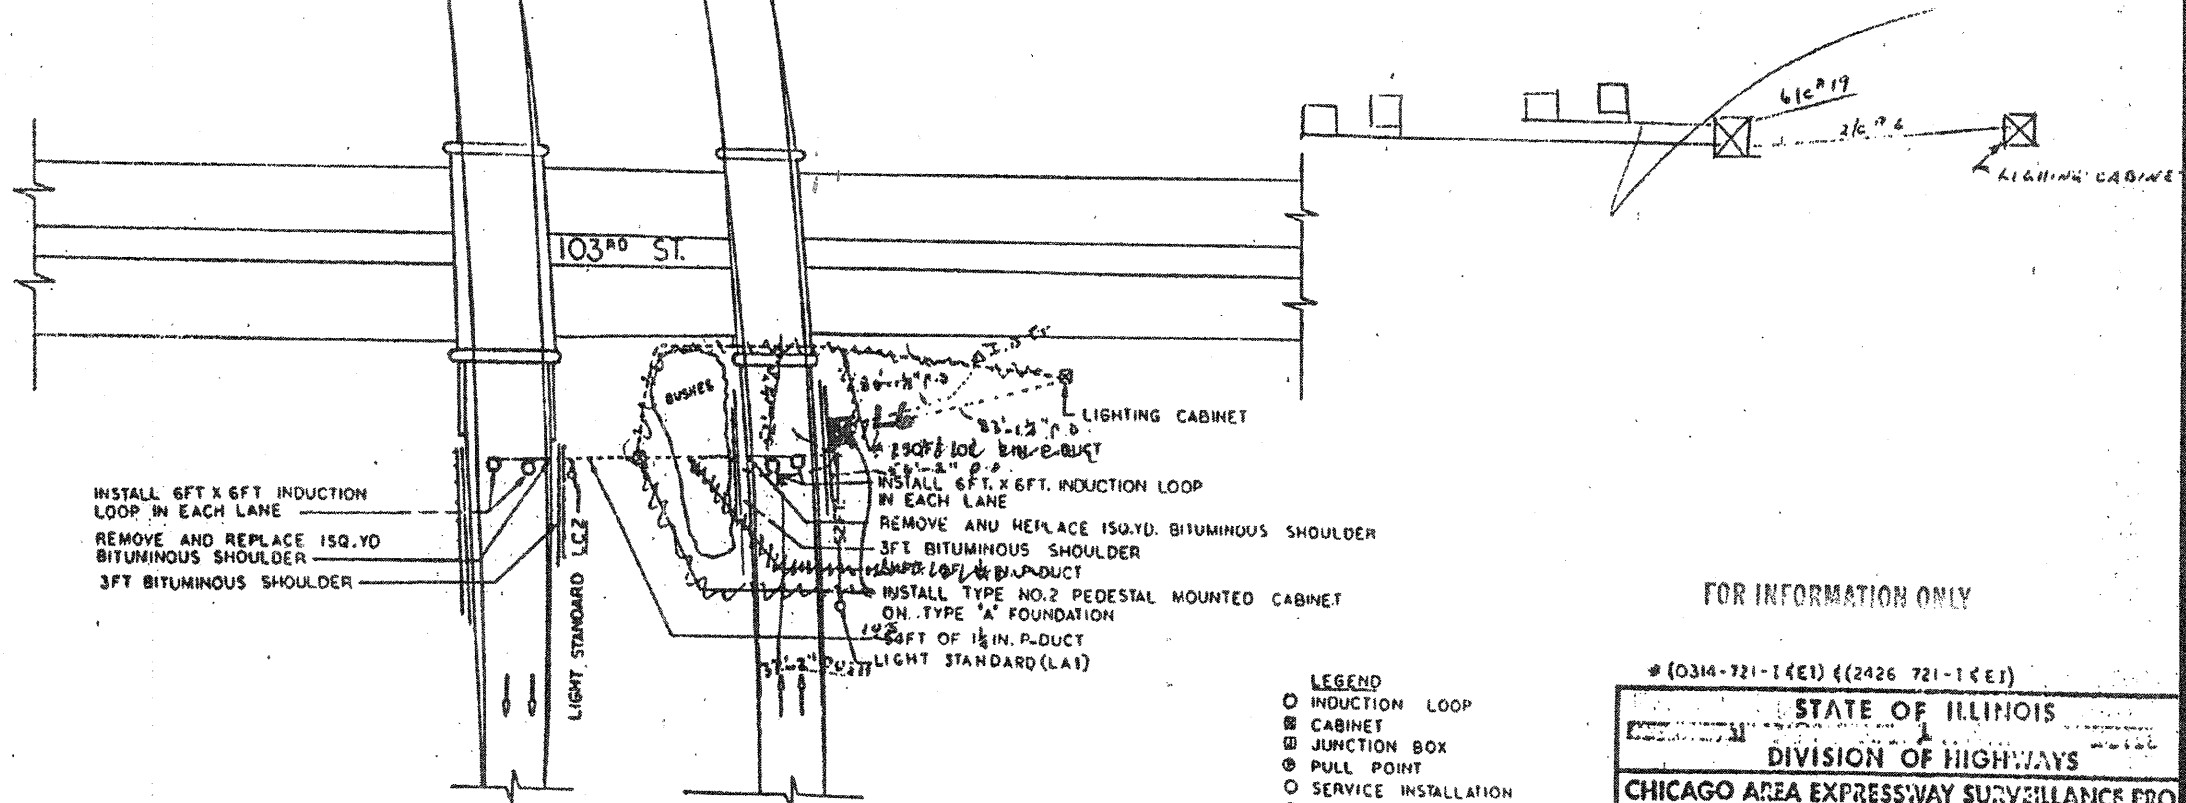

PLAN

INSTALL 6FT X 6FT INDUCTION LOOP IN EACH LANE
 REMOVE AND REPLACE 15Q.YD BITUMINOUS SHOULDER
 3FT BITUMINOUS SHOULDER
 LIGHT STANDARD (LAI)
 BUSHEE
 150FT 1" DUCT
 INSTALL 6FT X 6FT INDUCTION LOOP IN EACH LANE
 REMOVE AND REPLACE 15Q.YD. BITUMINOUS SHOULDER
 3FT BITUMINOUS SHOULDER
 150FT 1" DUCT
 INSTALL TYPE NO. 2 PEDESTAL MOUNTED CABINET ON TYPE 'A' FOUNDATION
 150FT OF 1 1/2 IN. P-DUCT
 LIGHT STANDARD (LAI)

- LEGEND
- INDUCTION LOOP
 - CABINET
 - ▣ JUNCTION BOX
 - PULL POINT
 - SERVICE INSTALLATION
 - HANDHOLE
 - DUCT
 - - - CONDUIT
 - X-X- FENCE
 - GUARD RAIL

FOR INFORMATION ONLY

0314-721-14E1 (2426 721-14E1)

ROUTE NO.	SECTION	COUNTY	TOTAL SHEETS	SHEET NO.
94	10312-708W, ETC. & 13151RS-4	COOK	167	156

CONTRACT NO. 60C08