


F.A.L. NO.	SECTION	COUNTY	TOTAL SHEETS	SHEET NO.
94		COOK	187	182
STA. _____		30 STA. _____		
FED. ROAD DIST. NO. . . . ILLINOIS FED. AID PROJECT				

• (0405,ETC,42-7&0707RS-11

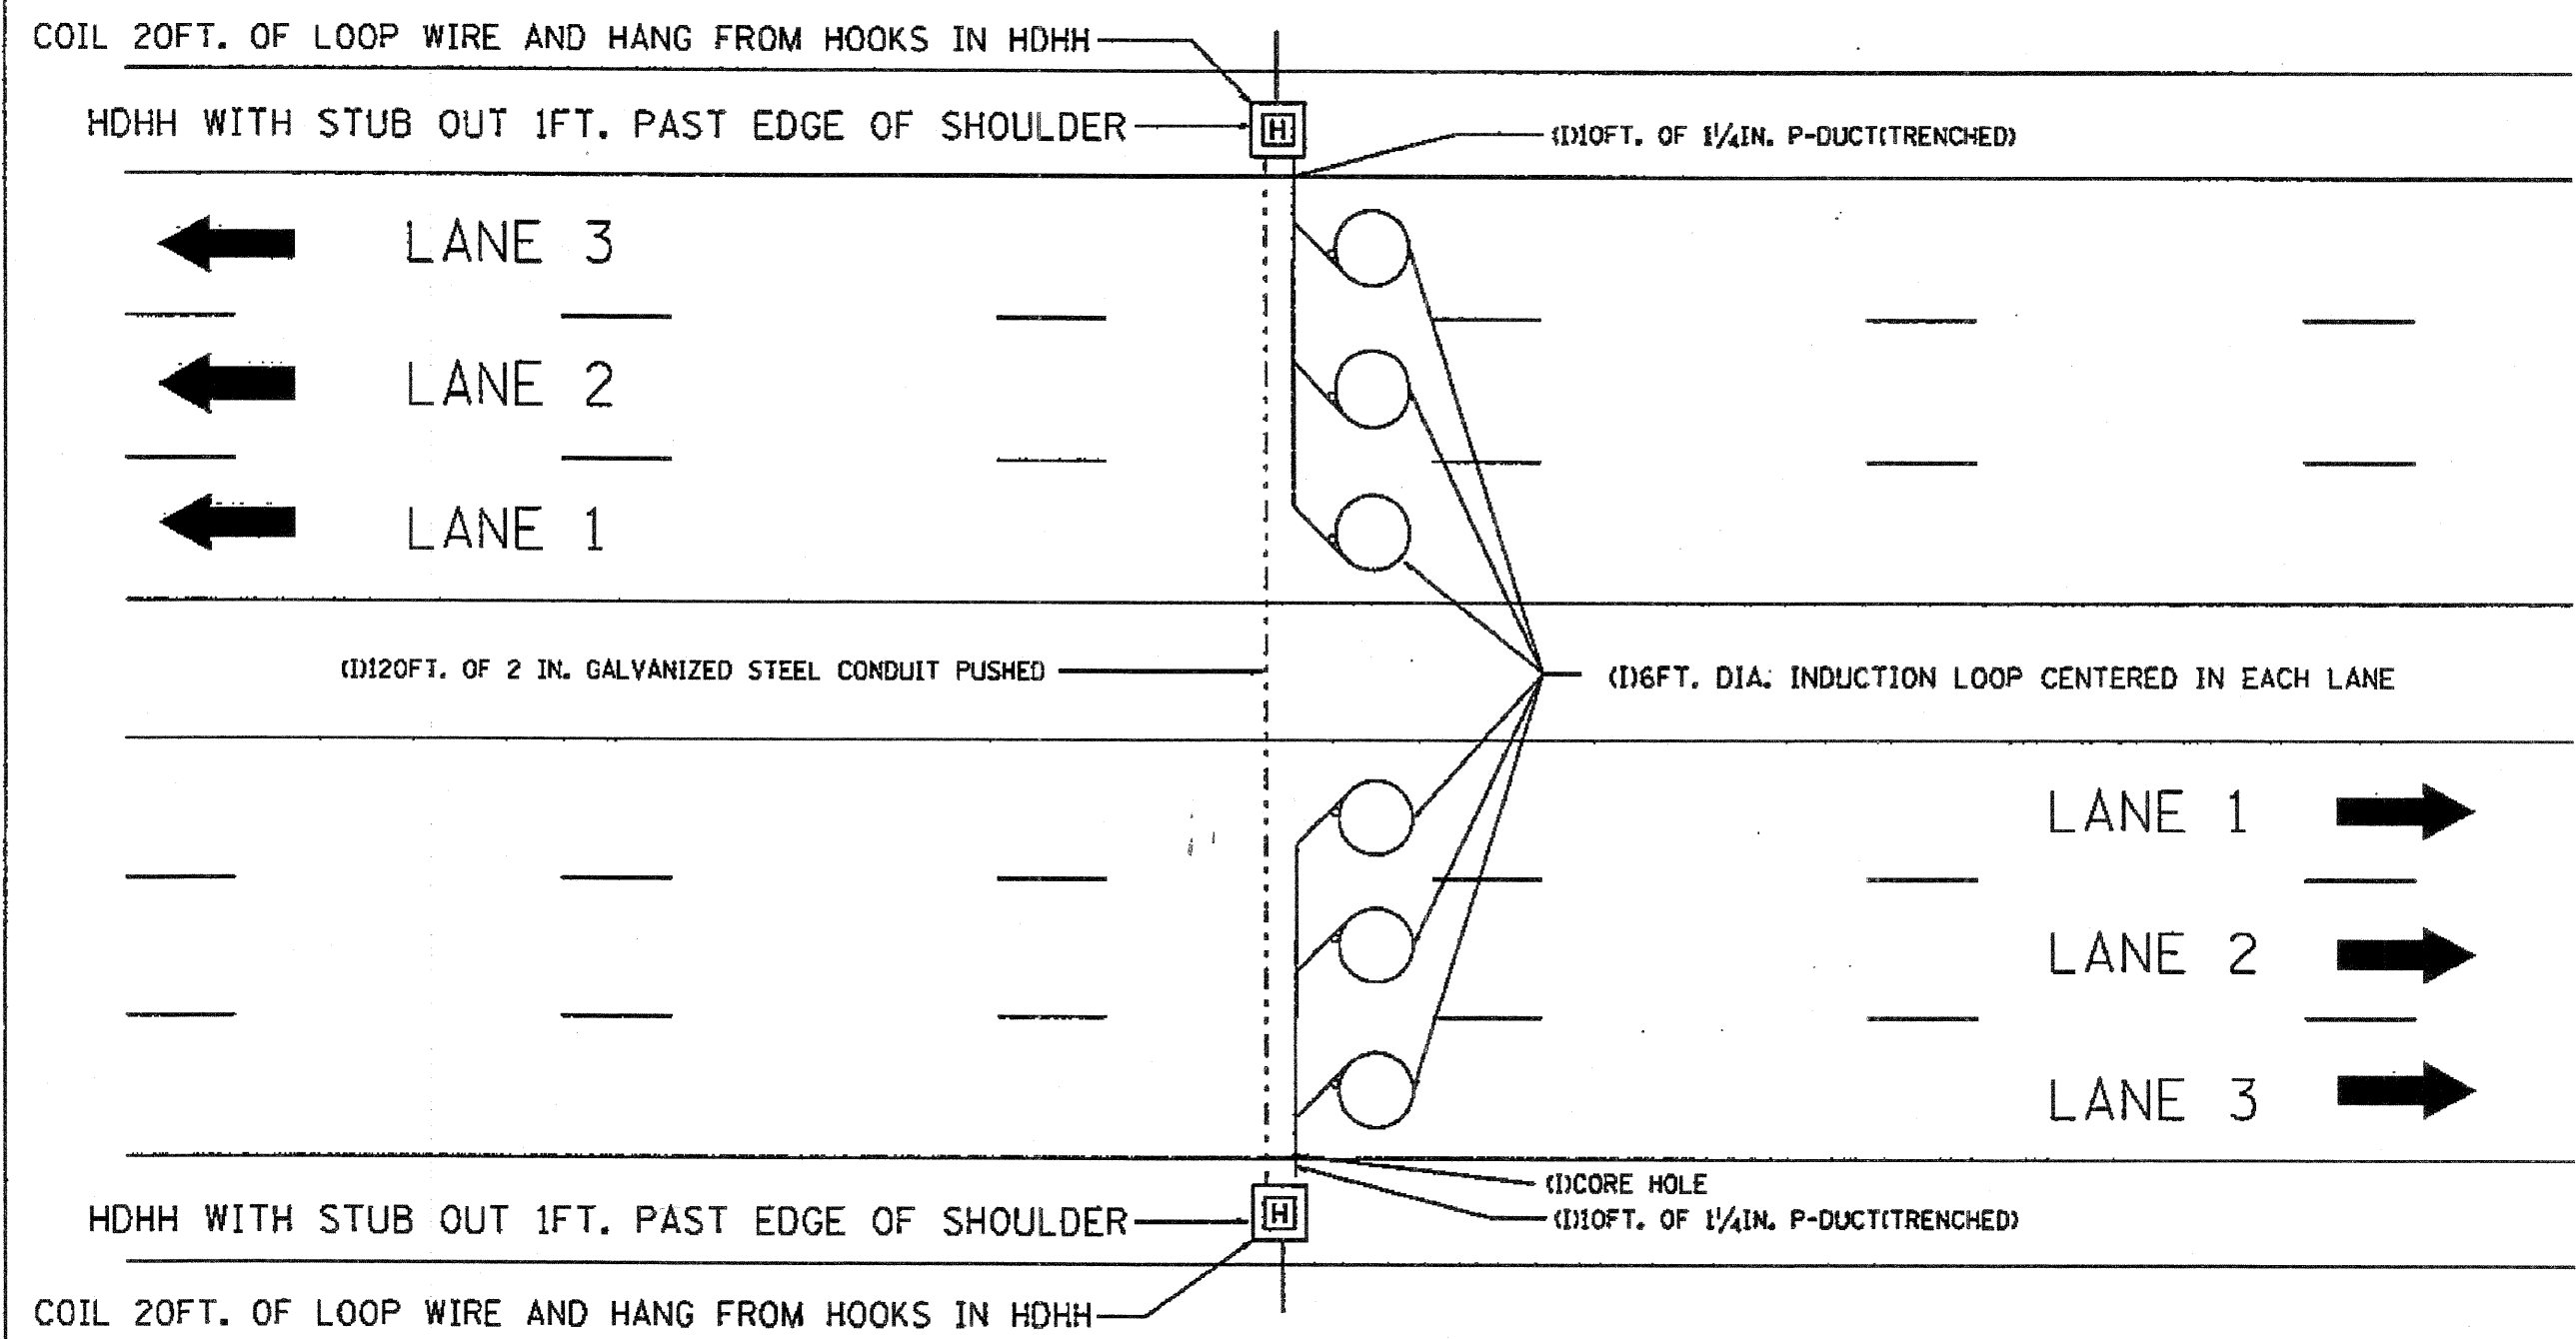

NOTE:
 THE COST OF LOOP WIRE IN HDHH IS INCIDENTAL TO THE INDUCTION LOOP.
 IT SHALL NOT BE MEASURE FOR PAYMENT.

INSTALL AT STATIONS.

REVISIONS		ILLINOIS DEPARTMENT OF TRANSPORTATION
NAME	DATE	
		3 LANE COUNT STATION
SCALE: VERT. NONE HORIZ. _____		DRAWN BY: C.A.
DATE: 01-31-07		CHECKED BY: J.C.

D:\60008-162-DISTRICT DETAILS.dgn