


F.A.P. RTE.	SECTION	COUNTY	TOTAL SHEETS	SHEET NO.
607	13 B-I-1	WILL	16	8
STA.		TO STA.		
FED. ROAD DIST. NO.	ILLINOIS	FED. AID PROJECT		

**CONTRACT NO. 60C89**

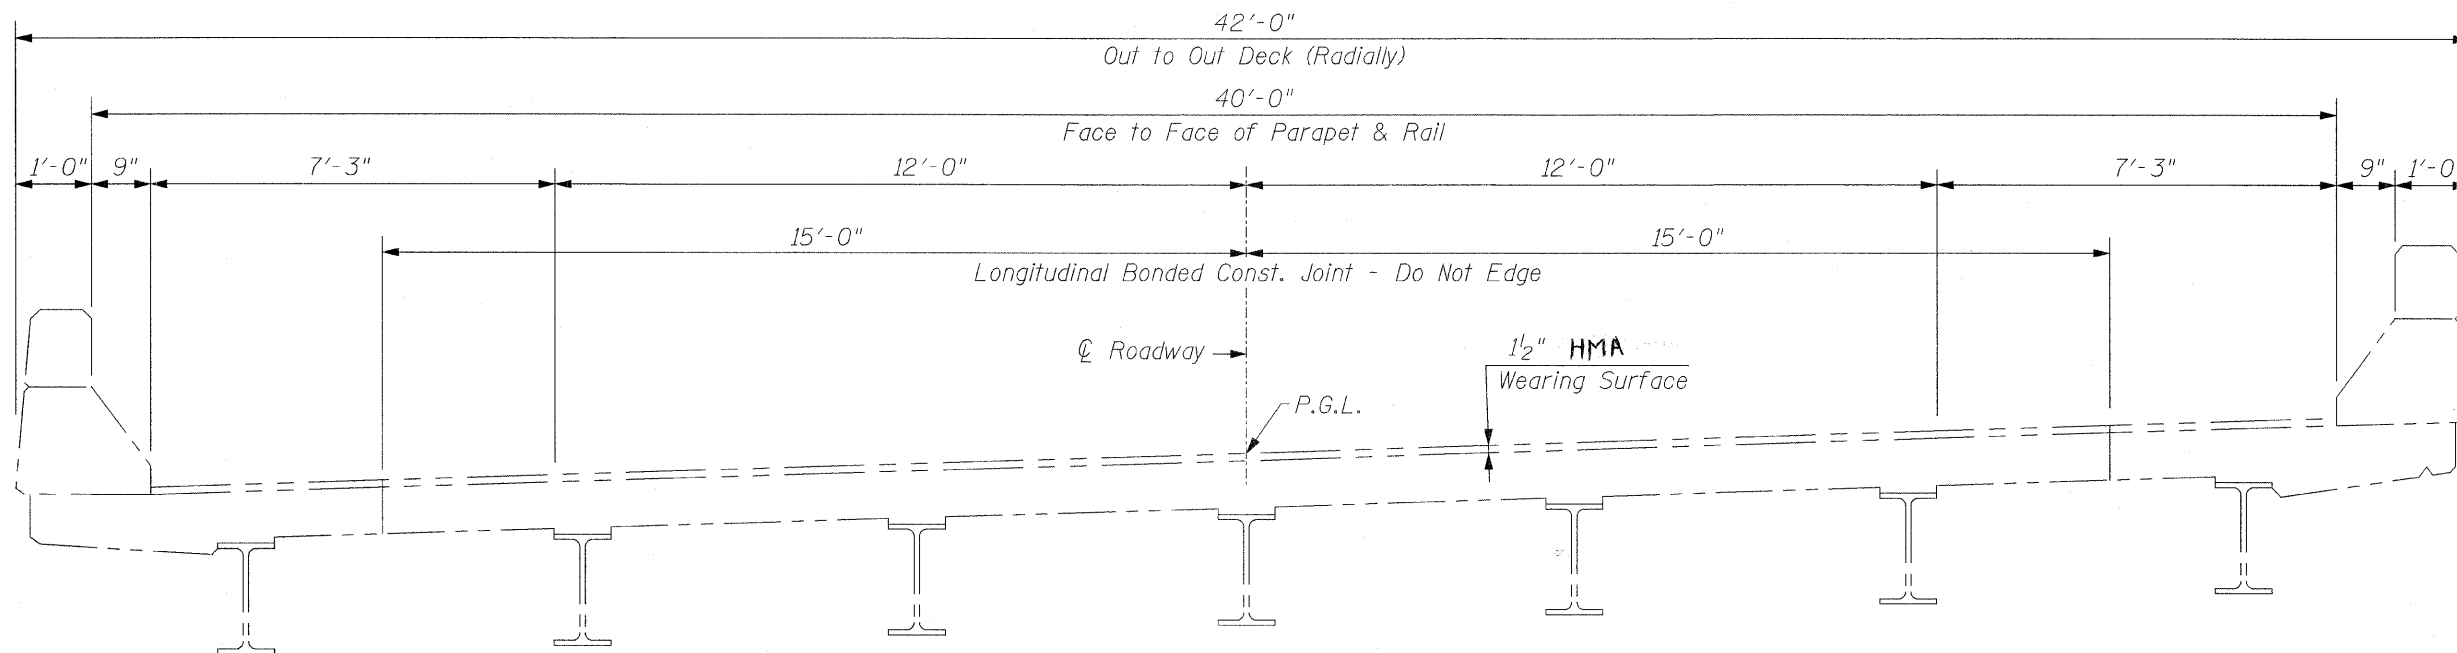

**EXISTING DECK CROSS SECTION**  
(Looking East)

REVISIONS	
NAME	DATE

ILLINOIS DEPARTMENT OF TRANSPORTATION

DECK CROSS SECTION  
U.S. RTE. 30  
OVER  
HICKORY CREEK  
F.A.P. RTE. 607 SECTION: 13 B-I-1  
WILL COUNTY  
STRUCTURE NO. 099-0105

SCALE: NONE  
DATE: JANUARY 08, 2009

DRAWN BY: D.L./F.M.  
CHECKED BY: B.N.S./S.J.P.

**CHRISTIAN-ROGE & ASSOC., INC.**  
CHICAGO ILLINOIS