


LEGEND

- Ⓐ PROPOSED MAINLINE RESURFACING
 - HOT-MIX ASPHALT SURFACE REMOVAL, 4-1/4"
 - POLYMERIZED HOT-MIX ASPHALT SURFACE COURSE, STONE MATRIX ASPHALT, N80, 1-3/4"
 - POLYMERIZED HOT-MIX ASPHALT BINDER COURSE, STONE MATRIX ASPHALT, N80, 1-3/4"
 - POLYMERIZED LEVELING BINDER (MACHINE METHOD), IL-4.75, N50, 3/4"
- Ⓑ PROPOSED MAINLINE SHOULDER RESURFACING
 - HOT-MIX ASPHALT SURFACE REMOVAL, 1-3/4"
 - HOT-MIX ASPHALT SURFACE COURSE, MIX "D", N70, 1-3/4"
- Ⓒ PROPOSED RAMP AND RAMP SHOULDER RESURFACING (SIBLEY BLVD ONLY)
 - HOT-MIX ASPHALT SURFACE REMOVAL, 4"
 - HOT-MIX ASPHALT SURFACE COURSE, MIX "D", N70, 1-3/4"
 - HOT-MIX ASPHALT BINDER COURSE, IL-19.0, N70, 2-1/4"
- Ⓓ PROPOSED MAINLINE SHOULDER RECONSTRUCTION
 - HOT-MIX ASPHALT SURFACE COURSE, MIX "D", N70, 1-3/4"
 - HOT-MIX ASPHALT BINDER COURSE, IL-19.0, N70, 12-1/4"
- Ⓔ PROPOSED RAMP SHOULDER RECONSTRUCTION
 - HOT-MIX ASPHALT SURFACE COURSE, MIX "D", N70, 1-3/4"
 - HOT-MIX ASPHALT BINDER COURSE, IL-19.0, N70, 8-1/4"
- Ⓕ PROPOSED RAMP AND RAMP SHOULDER RESURFACING (US 6 ONLY)
 - HOT-MIX ASPHALT SURFACE REMOVAL, 3"
 - HOT-MIX ASPHALT SURFACE COURSE, MIX "D", N70, 2"
 - POLYMERIZED LEVELING BINDER (MACHINE METHOD), IL-4.75, N50, 1"

HMA PATCH * PROPOSED HOT MIX ASPHALT PAVEMENT PATCH. SEE SCHEDULE OF QUANTITIES
 PCC PATCH * PROPOSED PORTLAND CEMENT CONCRETE PAVEMENT PATCH. SEE SCHEDULE OF QUANTITIES

NOTE:
 SEE SHEET 5 OF 9 FOR RESURFACING
 ON MAINLINE PAVEMENT

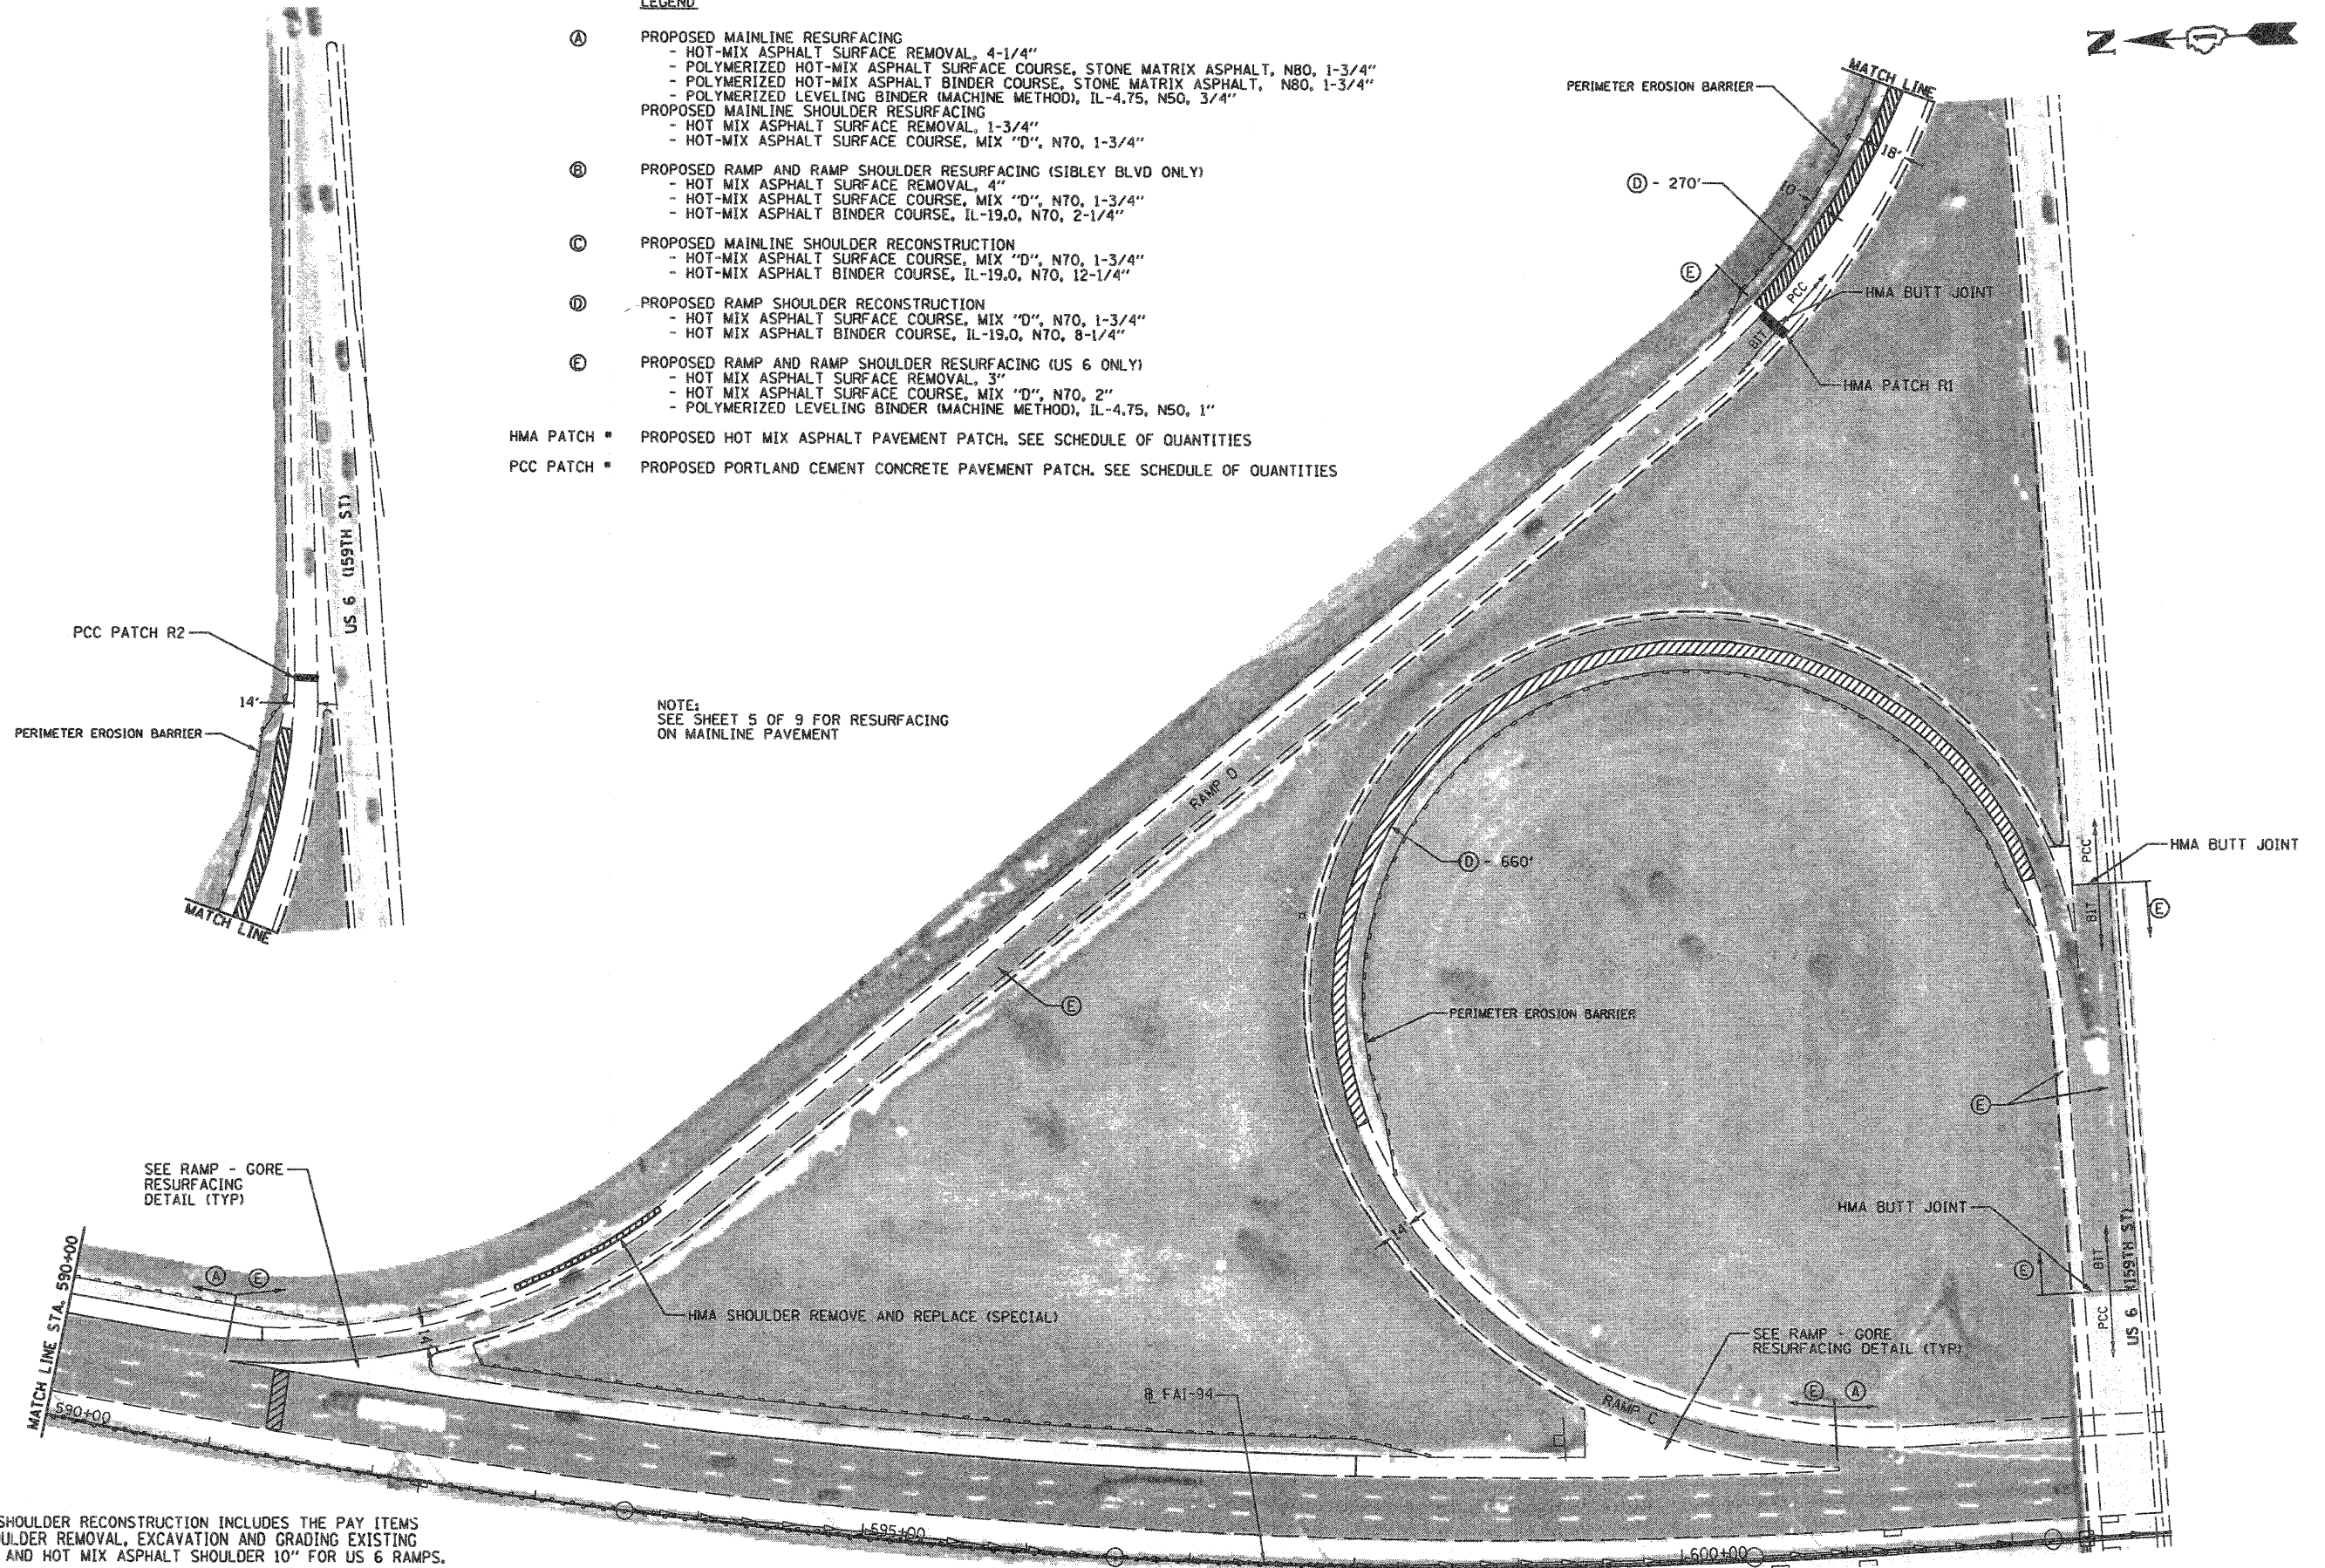

SEE RAMP - GORE
 RESURFACING
 DETAIL (TYP)

SEE RAMP - GORE
 RESURFACING
 DETAIL (TYP)

NOTE: AREAS OF SHOULDER RECONSTRUCTION INCLUDES THE PAY ITEMS
 PAVED SHOULDER REMOVAL, EXCAVATION AND GRADING EXISTING
 SHOULDER, AND HOT MIX ASPHALT SHOULDER 10" FOR US 6 RAMPS.

SEE SHEET 8 OF 9

FILE NAME = D:\68021-026-PLAN-7.dgn	USER NAME = dvoznierski	DESIGNED - DRAWN - DMW	REVISED - REVISED -	STATE OF ILLINOIS DEPARTMENT OF TRANSPORTATION	BISHOP FORD EXPRESSWAY (I-94) RESURFACING PLAN		F.A.I. RTE. 94	SECTION 10405.ETC.42-T&O707RS-11	COUNTY COOK	TOTAL SHEETS 133	SHEET NO. 26	
PLOT SCALE = 1/8" = 1'	CHECKED -	REVISED -	REVISED -		SCALE: 1" = 50'	SHEET NO. 7 OF 9 SHEETS	STA. 590+00 TO STA. 605+00	CONTRACT NO. 60021				
PLOT DATE = 2/5/2009	DATE - 2/5/2009	REVISED -	REVISED -		FED. ROAD DIST. NO. ILLINOIS FED. AID PROJECT							