




Calumet City
EXIT 71B
Dolton
EXIT 71A
WB-BS-11
STA 543+34

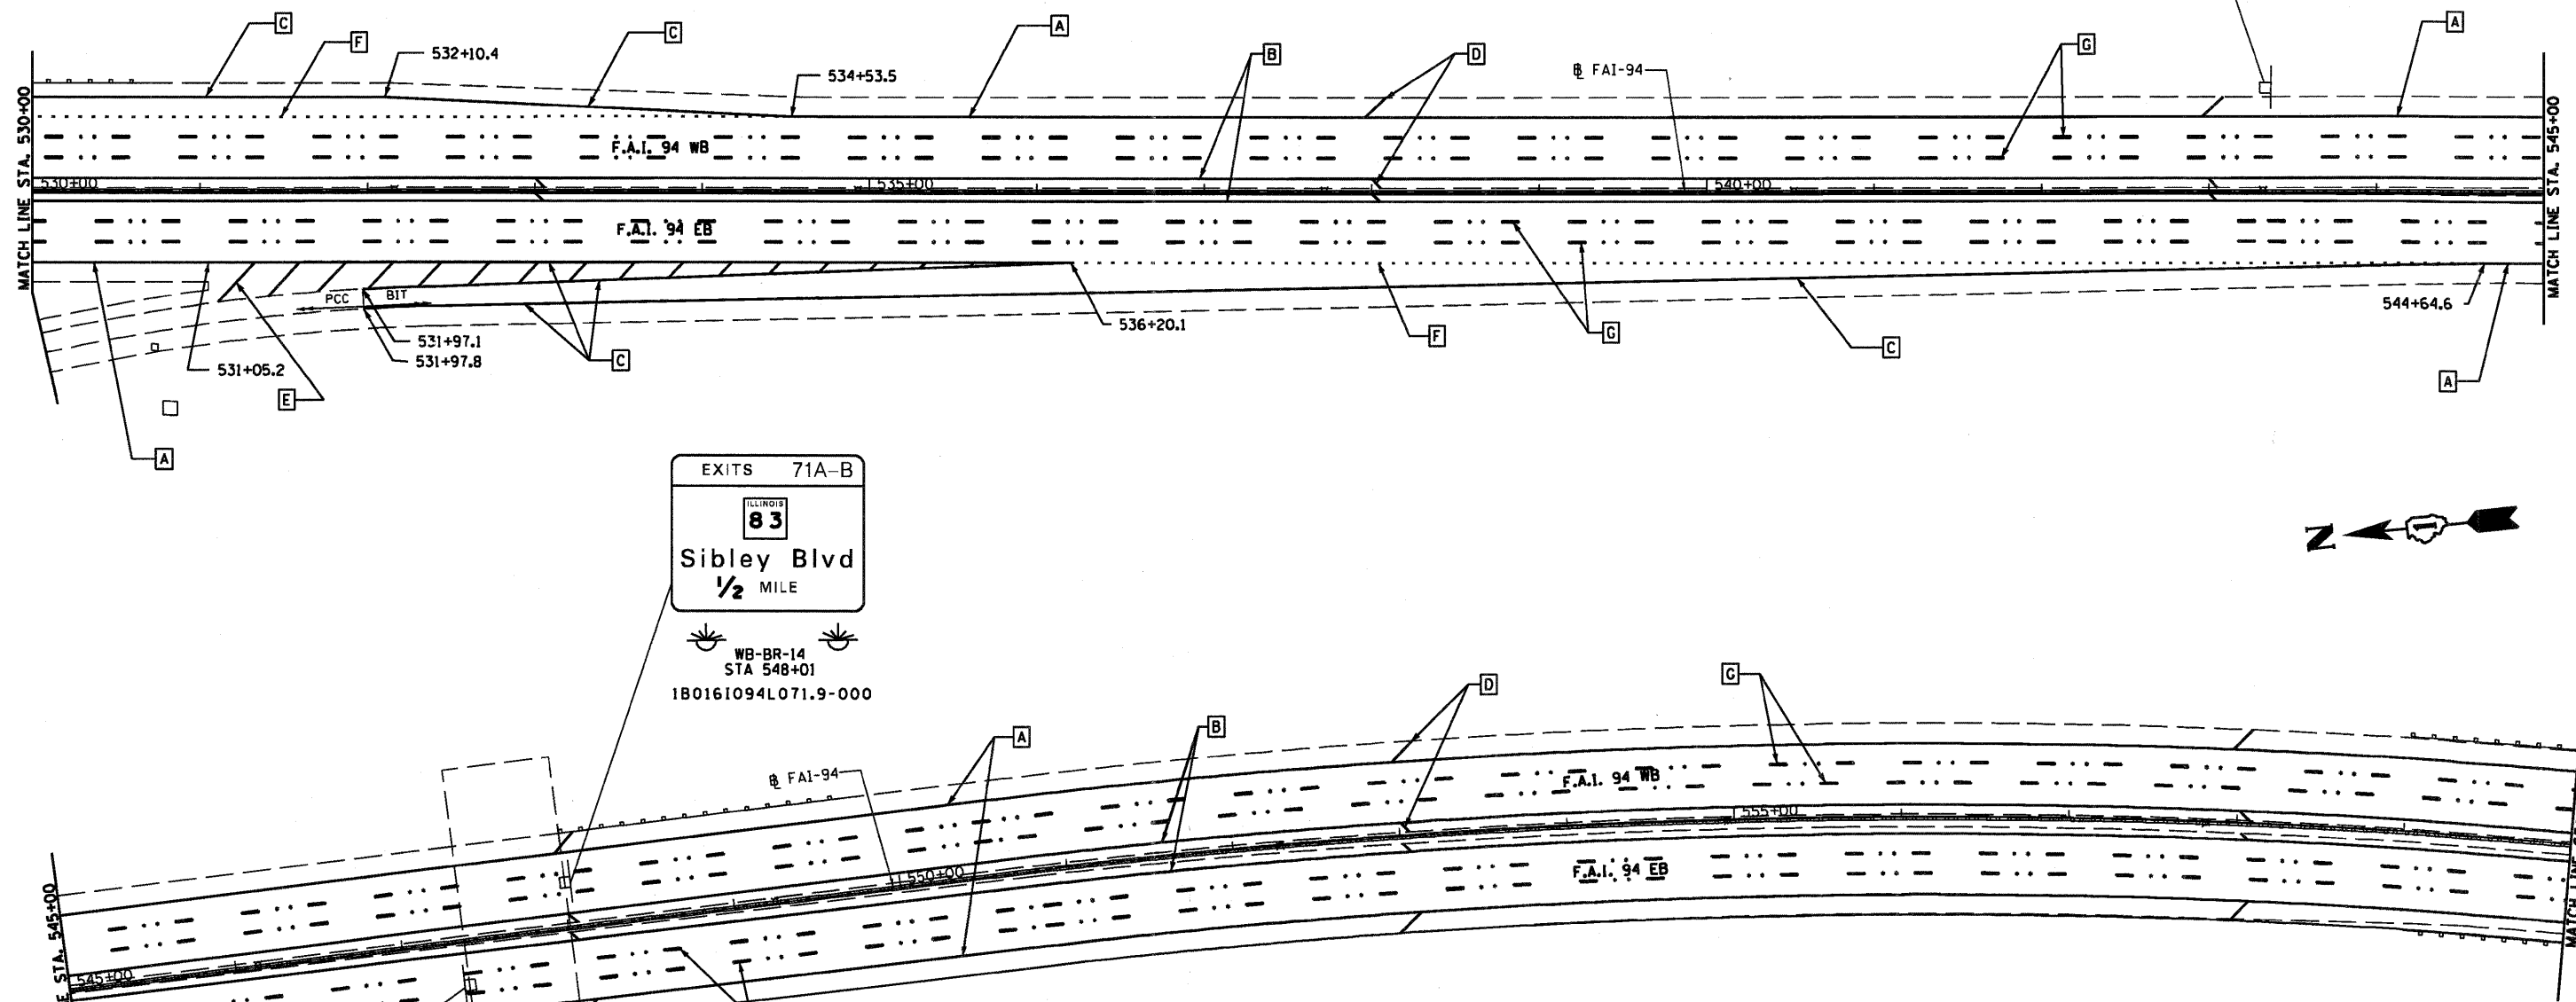

EXITS 71A-B
ILLINOIS
83
Sibley Blvd
1/2 MILE

WB-BR-14
STA 548+01
1B0161094L071.9-000

EXITS 74A-B
80 294 394
2 1/4 MILES

EXITS 73A-B
6
159th St
1 MILE

EB-BR-12
STA 547+38

EB-BR-13
STA 547+38

1B0161094R071.9-000

GUIDE SIGN SEQUENCE
NUMBERING CODE

EXAMPLE
EB-TR-03

- DIRECTION OF TRAFFIC
EB - EASTBOUND I-94
WB - WESTBOUND I-94
SI - STONY ISLAND FEEDER RAMP
- SIGN PANEL NUMBER
- MOUNTING TYPE
TR - Truss
CL - Cantilever
BR - Bridge Mounted
WP - Wood Post
BS - Breakaway Steel
LP - Light Pole
- REMOVE AND REPLACE SIGN PANEL
- EXISTING LUMINAIRE

PAVEMENT MARKING LEGEND

- A THERMOPLASTIC PAVEMENT MARKING - LINE 4" WHITE EDGE LINE
- B THERMOPLASTIC PAVEMENT MARKING - LINE 4" YELLOW EDGE LINE
- C THERMOPLASTIC PAVEMENT MARKING - LINE 8" WHITE EDGE LINE
- D THERMOPLASTIC PAVEMENT MARKING - LINE 12" PAVEMENT DIAGNOLS SPACED @ 500" CENTERS
- E THERMOPLASTIC PAVEMENT MARKING - LINE 12" GORE DIAGNOLS SPACED @ 30" CENTERS
- F PREFORMED PLASTIC PAVEMENT MARKING TYPE B, INLAID, LINE 4" WHITE LANE LINES 2' DASH - 6' SKIP
- G PREFORMED PLASTIC PAVEMENT MARKING TYPE B, INLAID, LINE 5" WHITE LANE LINES 10' DASH - 30' SKIP
- H POLYUREA PAVEMENT MARKING, TYPE I, LINE 4" WHITE EDGE LINE
- I POLYUREA PAVEMENT MARKING, TYPE I, LINE 4" YELLOW EDGE LINE
- J POLYUREA PAVEMENT MARKING, TYPE I, LINE 5" WHITE LANE LINES 10' DASH - 30' SKIP

NOTE:
SEE TC-12 "MULTI-LANE FREEWAY PAVEMENT MARKING DETAILS" FOR PLACEMENT & TYPE OF RAISED REFLECTIVE PAVEMENT MARKERS

FILE NAME = DI68021-057-PMK-3.dgn	USER NAME = dwoznaraki	DESIGNED - 2/5/2009	REVISED -	STATE OF ILLINOIS DEPARTMENT OF TRANSPORTATION	BISHOP FORD EXPRESSWAY (I-94) PAVEMENT MARKING AND SIGNING PLANS		F.A.I. RTE. 94	SECTION (0405,ETC,42-7&0707RS-11)	COUNTY COOK	TOTAL SHEETS 133	SHEET NO. 57	
PLOT SCALE = 100.00' / IN.	CHECKED - DMW	REVISIED -	REVISIED -		SCALE: 1" = 50'	SHEET NO. 3 OF 9 SHEETS	STA. 530+00 TO STA. 560+00	FED. ROAD DIST. NO. ILLINOIS FED. AID PROJECT		CONTRACT NO. 60021		
PLOT DATE = 2/5/2009	DATE -	REVISIED -	REVISIED -									