



STATE OF ILLINOIS
DEPARTMENT OF TRANSPORTATION

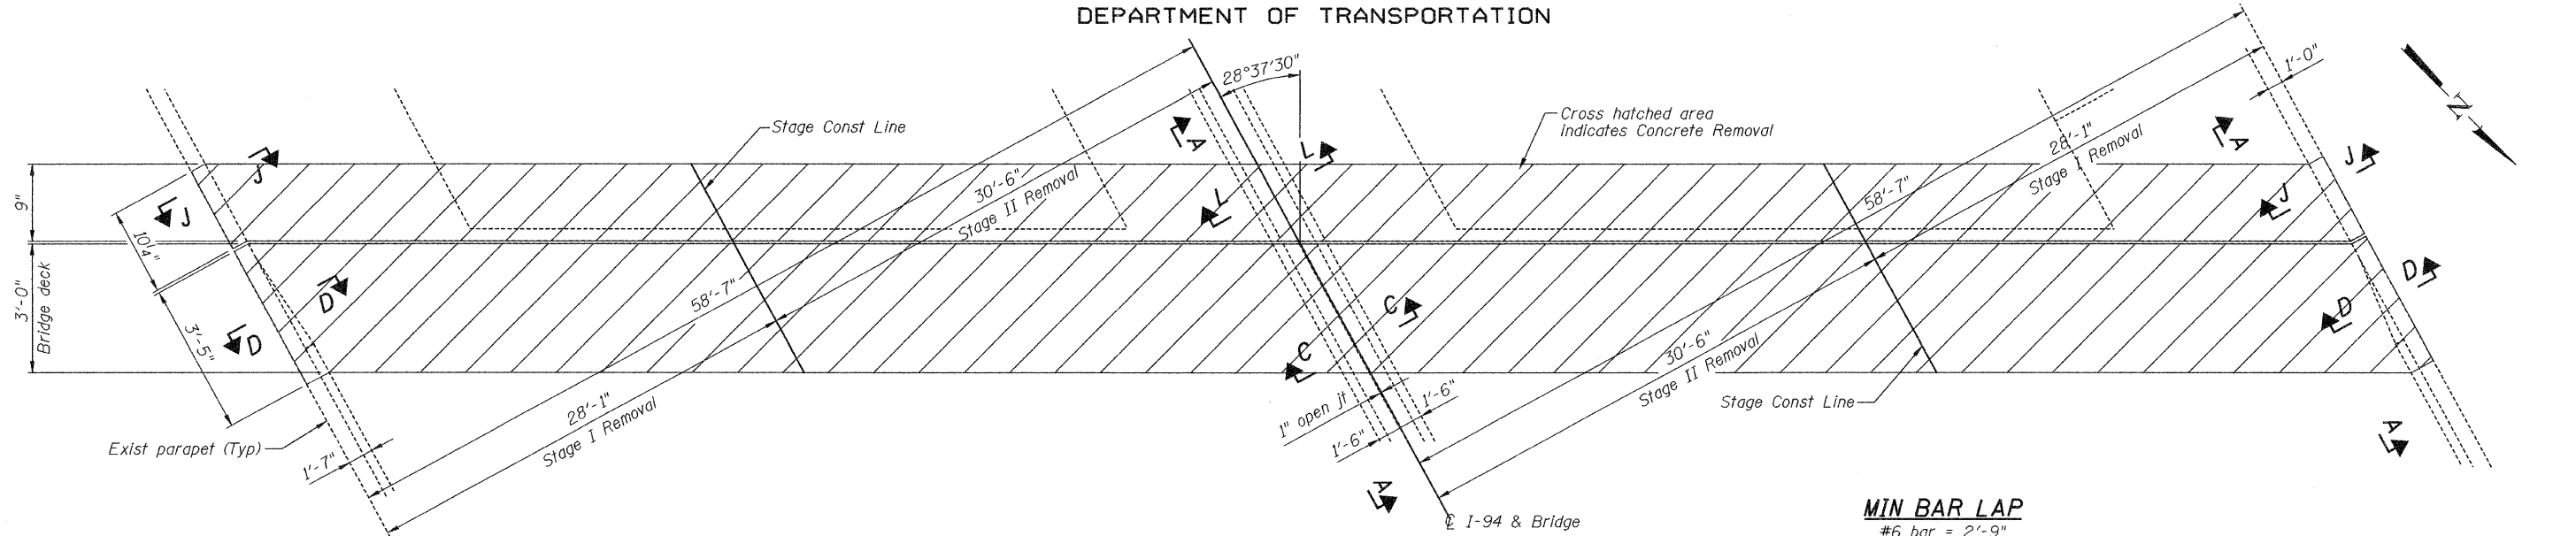

REMOVAL PLAN AT S. ABUTMENT

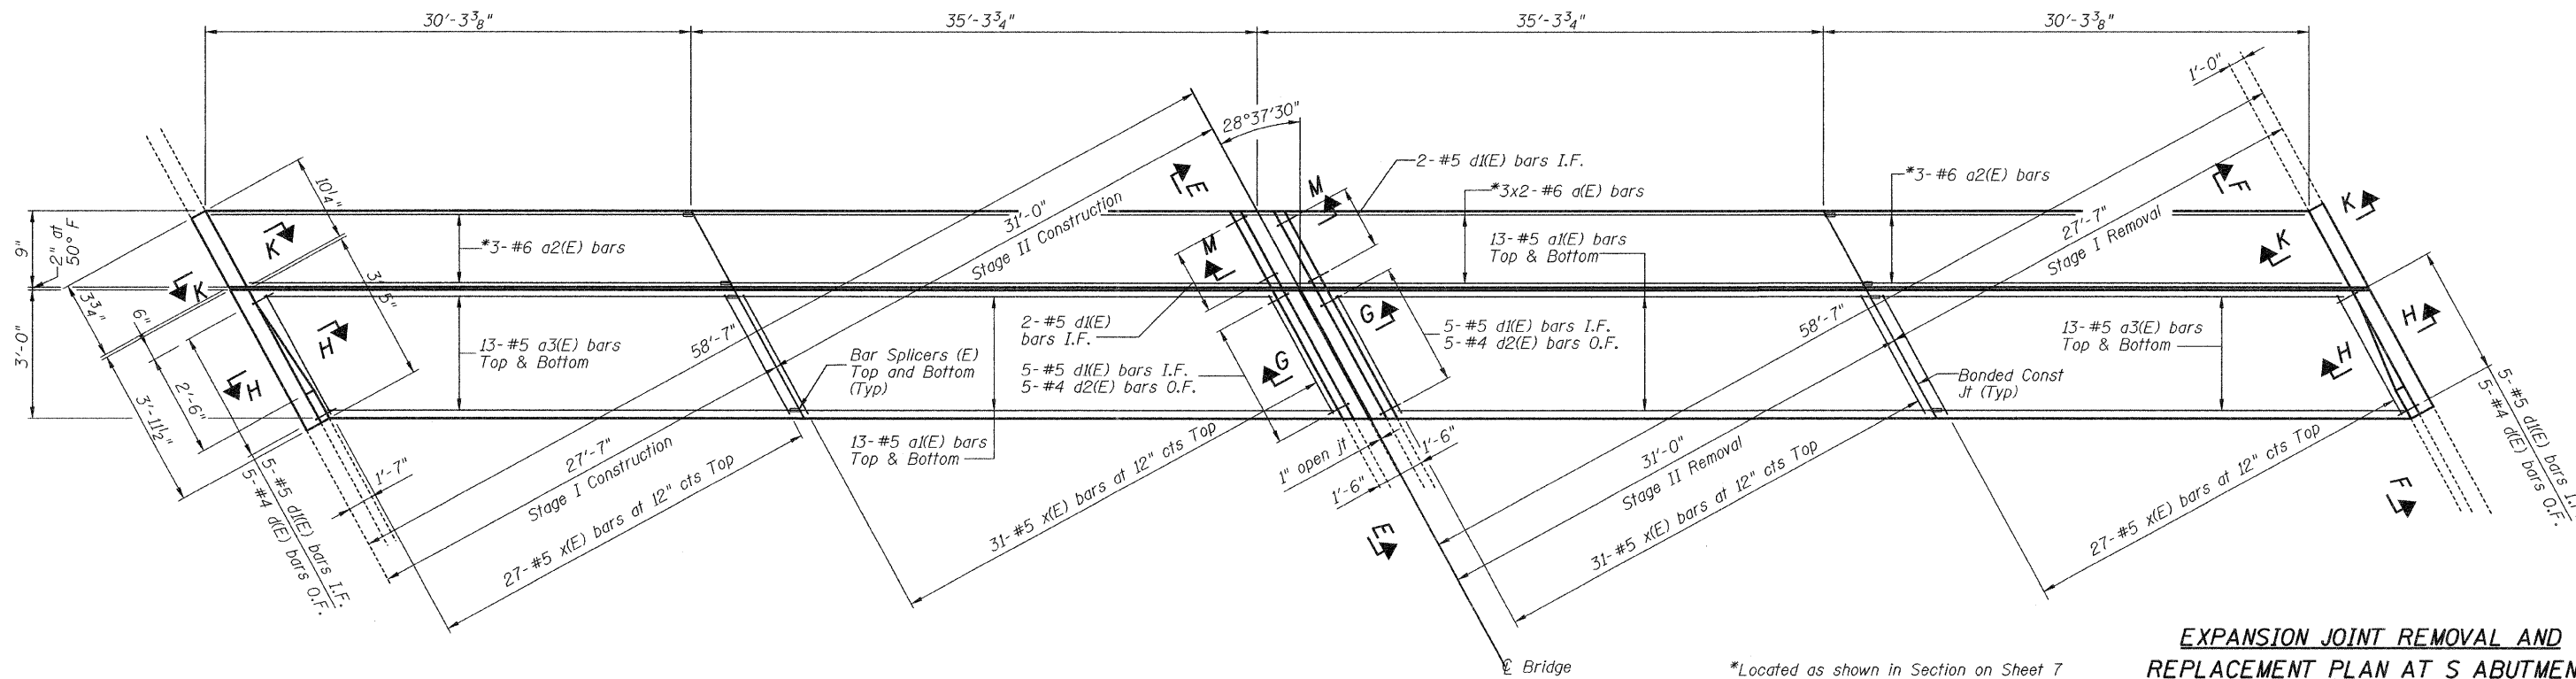

PROPOSED PLAN AT S. ABUTMENT

EXPANSION JOINT REMOVAL AND
REPLACEMENT PLAN AT S ABUTMENT
BISHOP FORD EXPRESSWAY (I-94)
GREENWOOD AVENUE
COOK COUNTY
STATION
STRUCTURE NUMBER 016-0162

*Located as shown in Section on Sheet 7

NOTES

All reinforcement bars are to be evenly spaced unless otherwise noted.

Reinforcement bars designated (E) shall be epoxy coated.

O.F. denotes Outside Face, I.F. denotes Inside Face.

For Bill of Material and bar details see Sheet 8

For additional abutment backwall demolition and reconstruction see Sheet 7

DESIGNED -	
CHECKED -	
DRAWN -	R KING
CHECKED -	

**HOMER L.
CHASTAIN
& ASSOCIATES, LLP**
CONSULTING ENGINEERS
DECATUR (217) 422-8544
CHICAGO (773) 714-0050
ROCKFORD (815) 489-0050
184-001397

SHEET NO. 6 OF 17 SHEETS	F.A.I. RTE. 94	SECTION (0405,ETC,42-7&0707)RS-11	COUNTY COOK	TOTAL SHEETS 133	SHEET NO. 75
	BISHOP FORD EXPRESSWAY (I-94)		CONTRACT NO. 60D21		
FED. ROAD DIST. NO. - ILLINOIS FED. AID PROJECT					