


STATE OF ILLINOIS
DEPARTMENT OF TRANSPORTATION

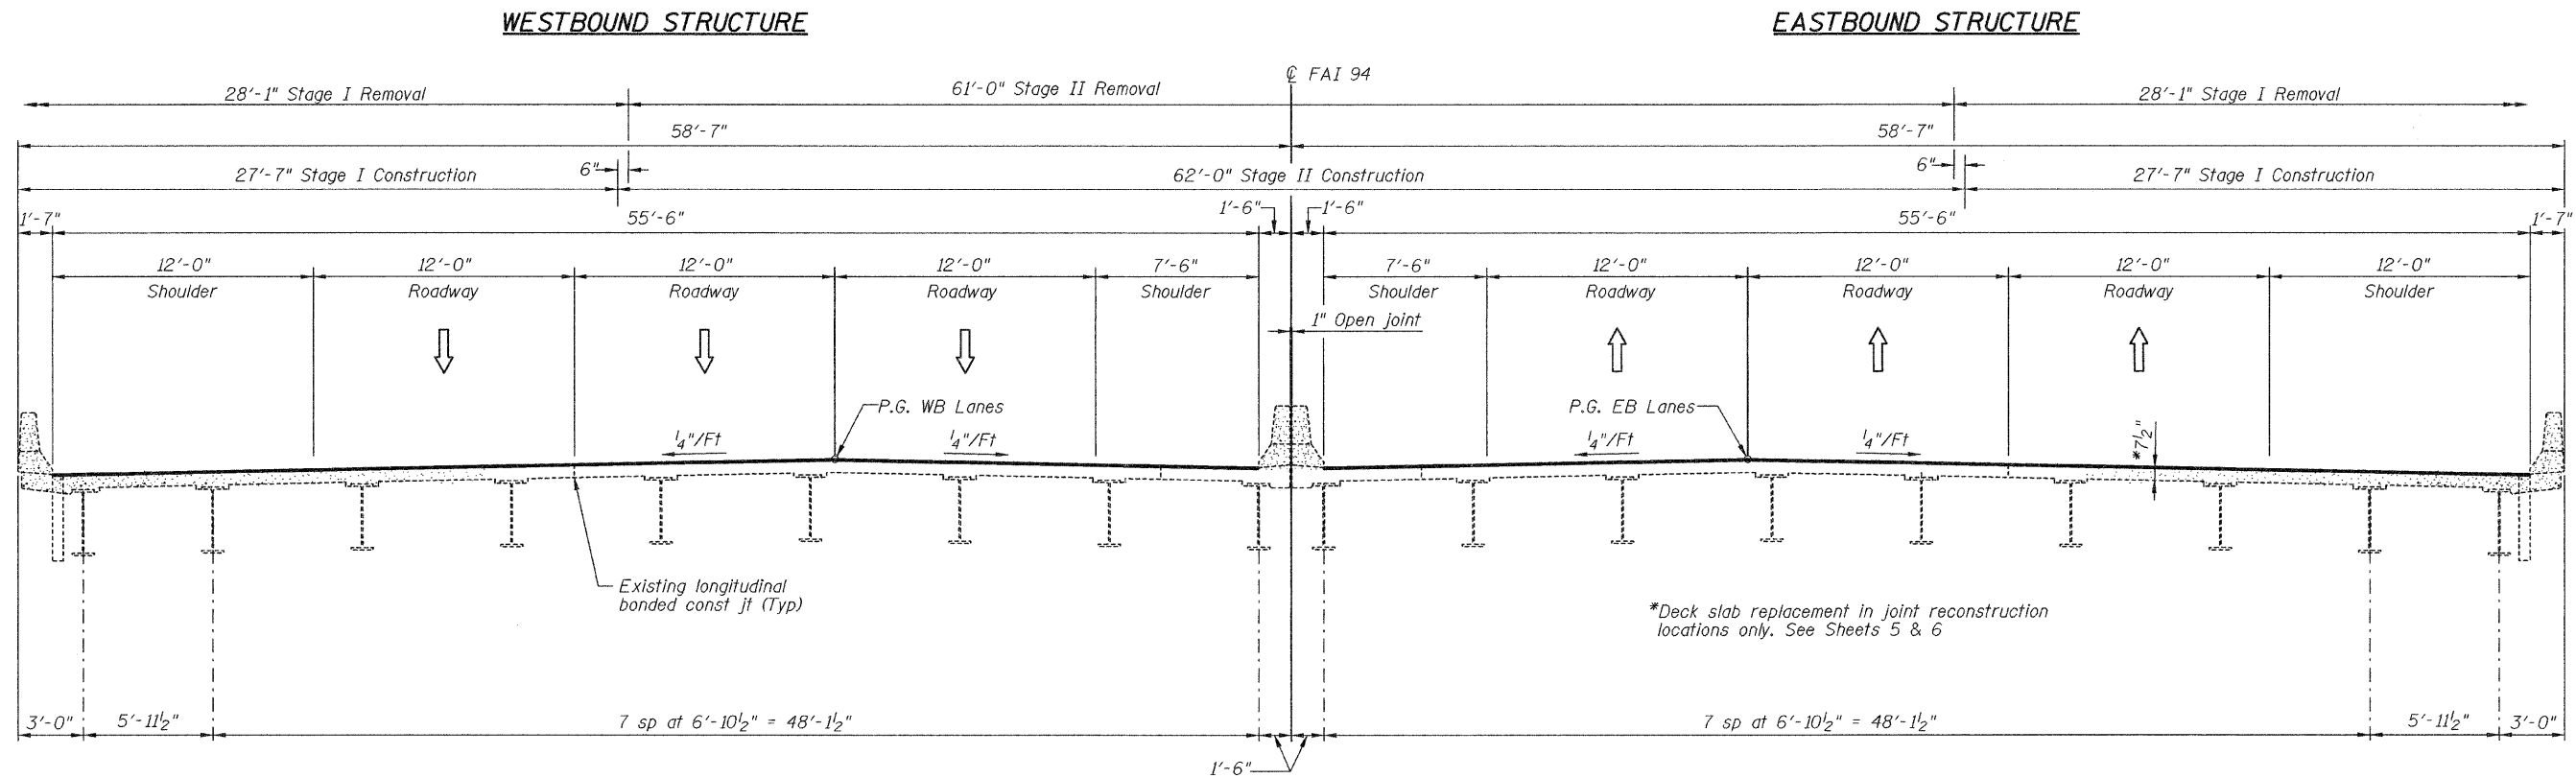

TYPICAL CROSS SECTION THRU BRIDGE
(Looking South)

NOTES

For joint removal limits see Sheets 5 thru 8

TYPICAL SECTION THRU BRIDGE
BISHOP FORD EXPRESSWAY (I-94)
LITTLE CALUMET RIVER
COOK COUNTY
STATION
STRUCTURE NUMBER 016-0163

DESIGNED -	
CHECKED -	
DRAWN -	
CHECKED -	

HOMER L. CHASTAIN & ASSOCIATES, LLP
CONSULTING ENGINEERS
DECATUR (217) 422-8544
CHICAGO (773) 714-0050
ROCKFORD (815) 489-0050
184-001397

SHEET NO. 3	F.A.I. RTE.	SECTION	COUNTY	TOTAL SHEETS	SHEET NO.
	94	(0405,ETC,42-7&0707)RS-11	COOK	133	89
OF 17 SHEETS		BISHOP FORD EXPRESSWAY (I-94)		CONTRACT NO. 60D21	
FED. ROAD DIST. NO. -		ILLINOIS		FED. AID PROJECT	