



STATE OF ILLINOIS  
DEPARTMENT OF TRANSPORTATION

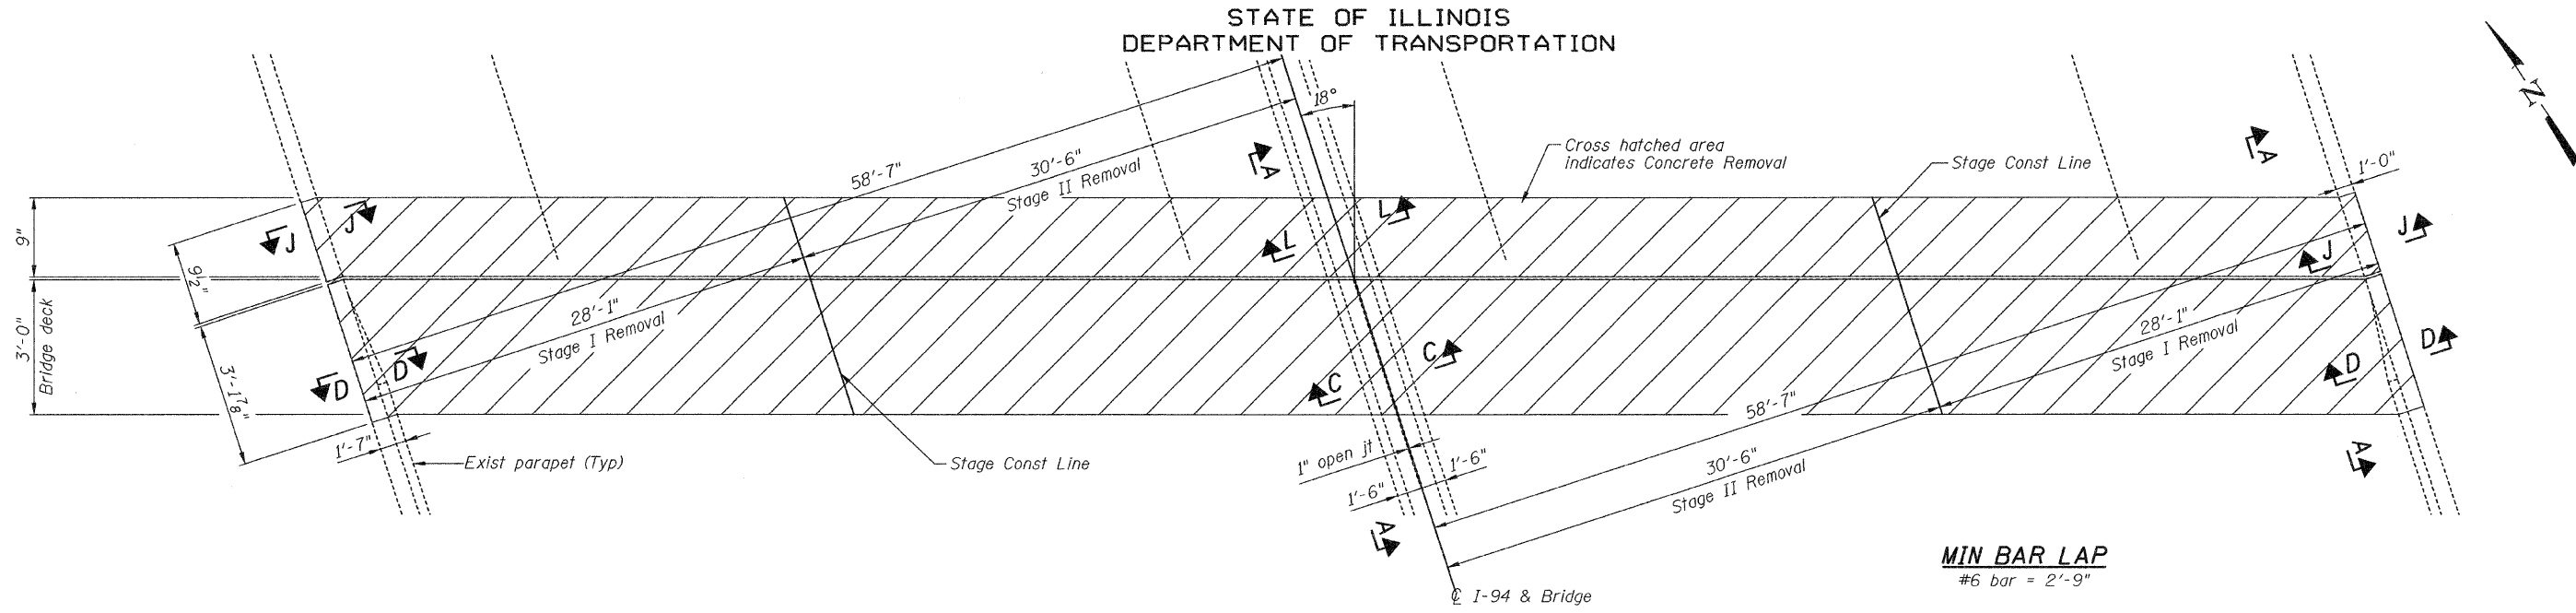

**REMOVAL PLAN AT N. ABUTMENT**

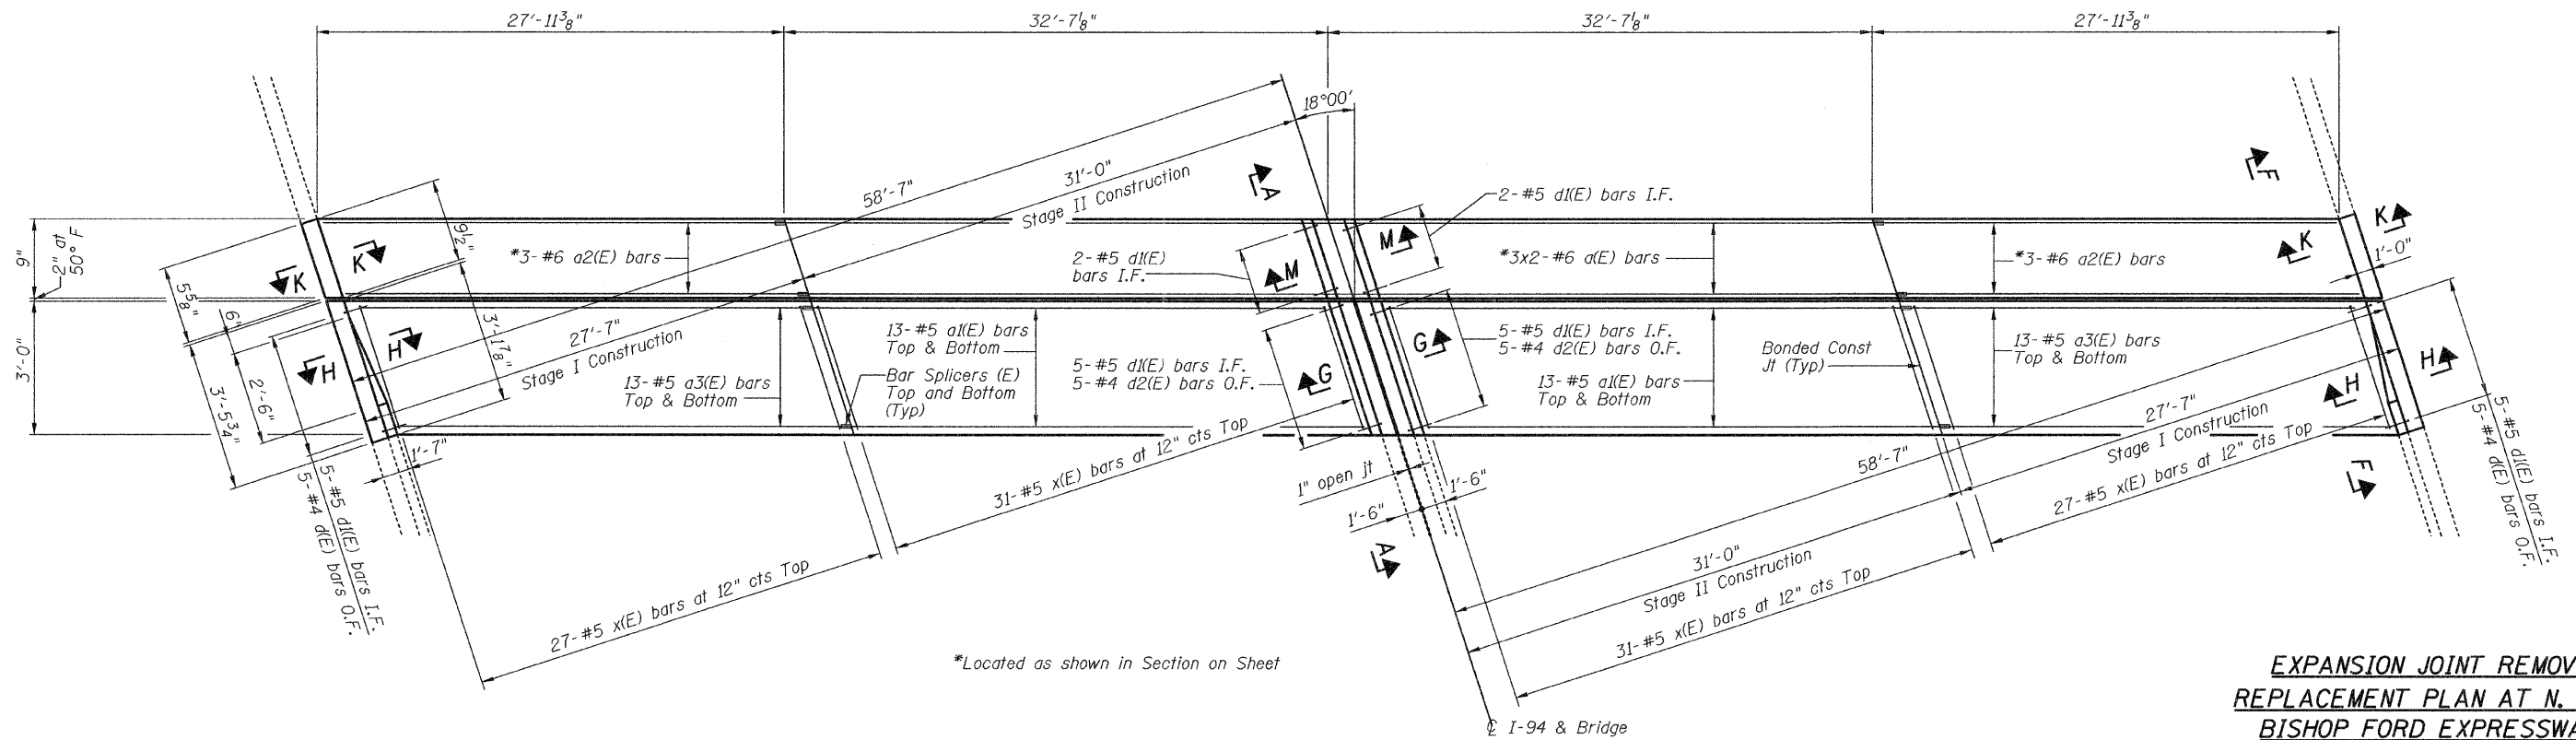

**PROPOSED PLAN AT N. ABUTMENT**

**EXPANSION JOINT REMOVAL AND  
REPLACEMENT PLAN AT N. ABUTMENT  
BISHOP FORD EXPRESSWAY (I-94)  
LITTLE CALUMET RIVER  
COOK COUNTY  
STATION  
STRUCTURE NUMBER 016-0163**

**NOTES**  
All reinforcement bars are to be evenly spaced unless otherwise noted.  
Reinforcement bars designated (E) shall be epoxy coated.  
O.F. denotes Outside Face, I.F. denotes Inside Face.  
For Bill of Material and bar details see Sheet 8  
For additional abutment backwall demolition and reconstruction see Sheet 7

DESIGNED -	
CHECKED -	
DRAWN -	
CHECKED -	

**HOMER L.  
CHASTAIN  
& ASSOCIATES, LLP  
CONSULTING ENGINEERS**  
DECATUR (217) 422-8544  
CHICAGO (773) 714-0050  
ROCKFORD (815) 489-0050  
184-001397

SHEET NO. 5 OF 17 SHEETS	F.A.I. RTE.	SECTION	COUNTY	TOTAL SHEETS	SHEET NO.
	94	(0405,ETC,42-7&0707)RS-11	COOK	133	91
BISHOP FORD EXPRESSWAY (I-94)			CONTRACT NO. 60D21		
FED. ROAD DIST. NO. - ILLINOIS FED. AID PROJECT					