



STATE OF ILLINOIS
DEPARTMENT OF TRANSPORTATION

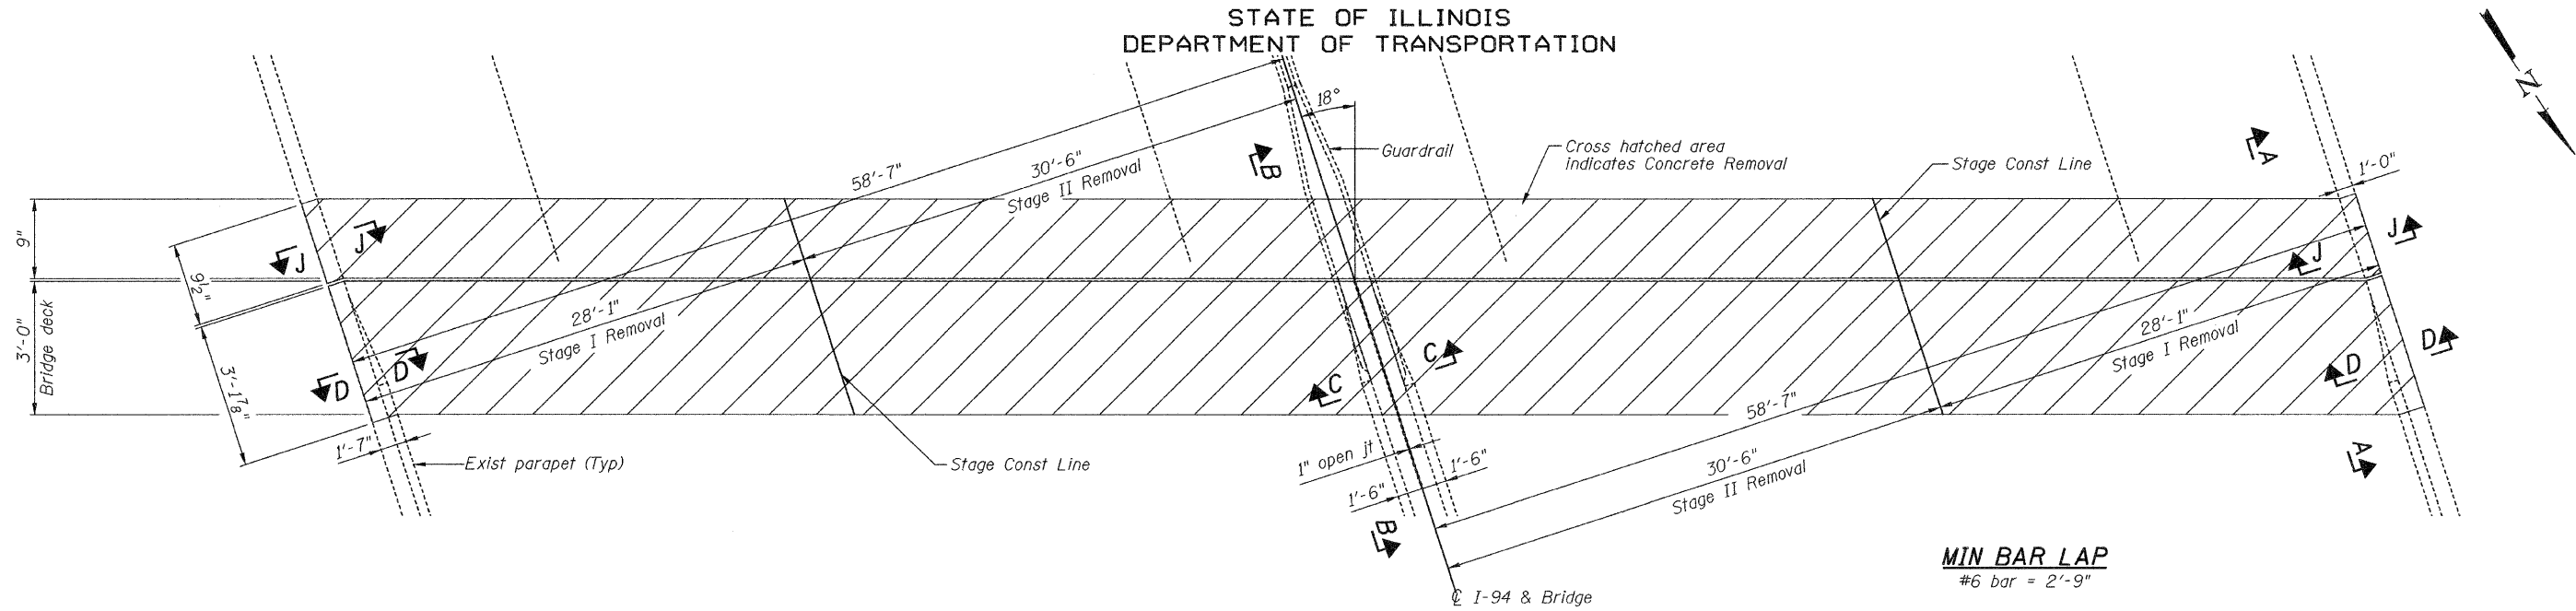

REMOVAL PLAN AT S. ABUTMENT

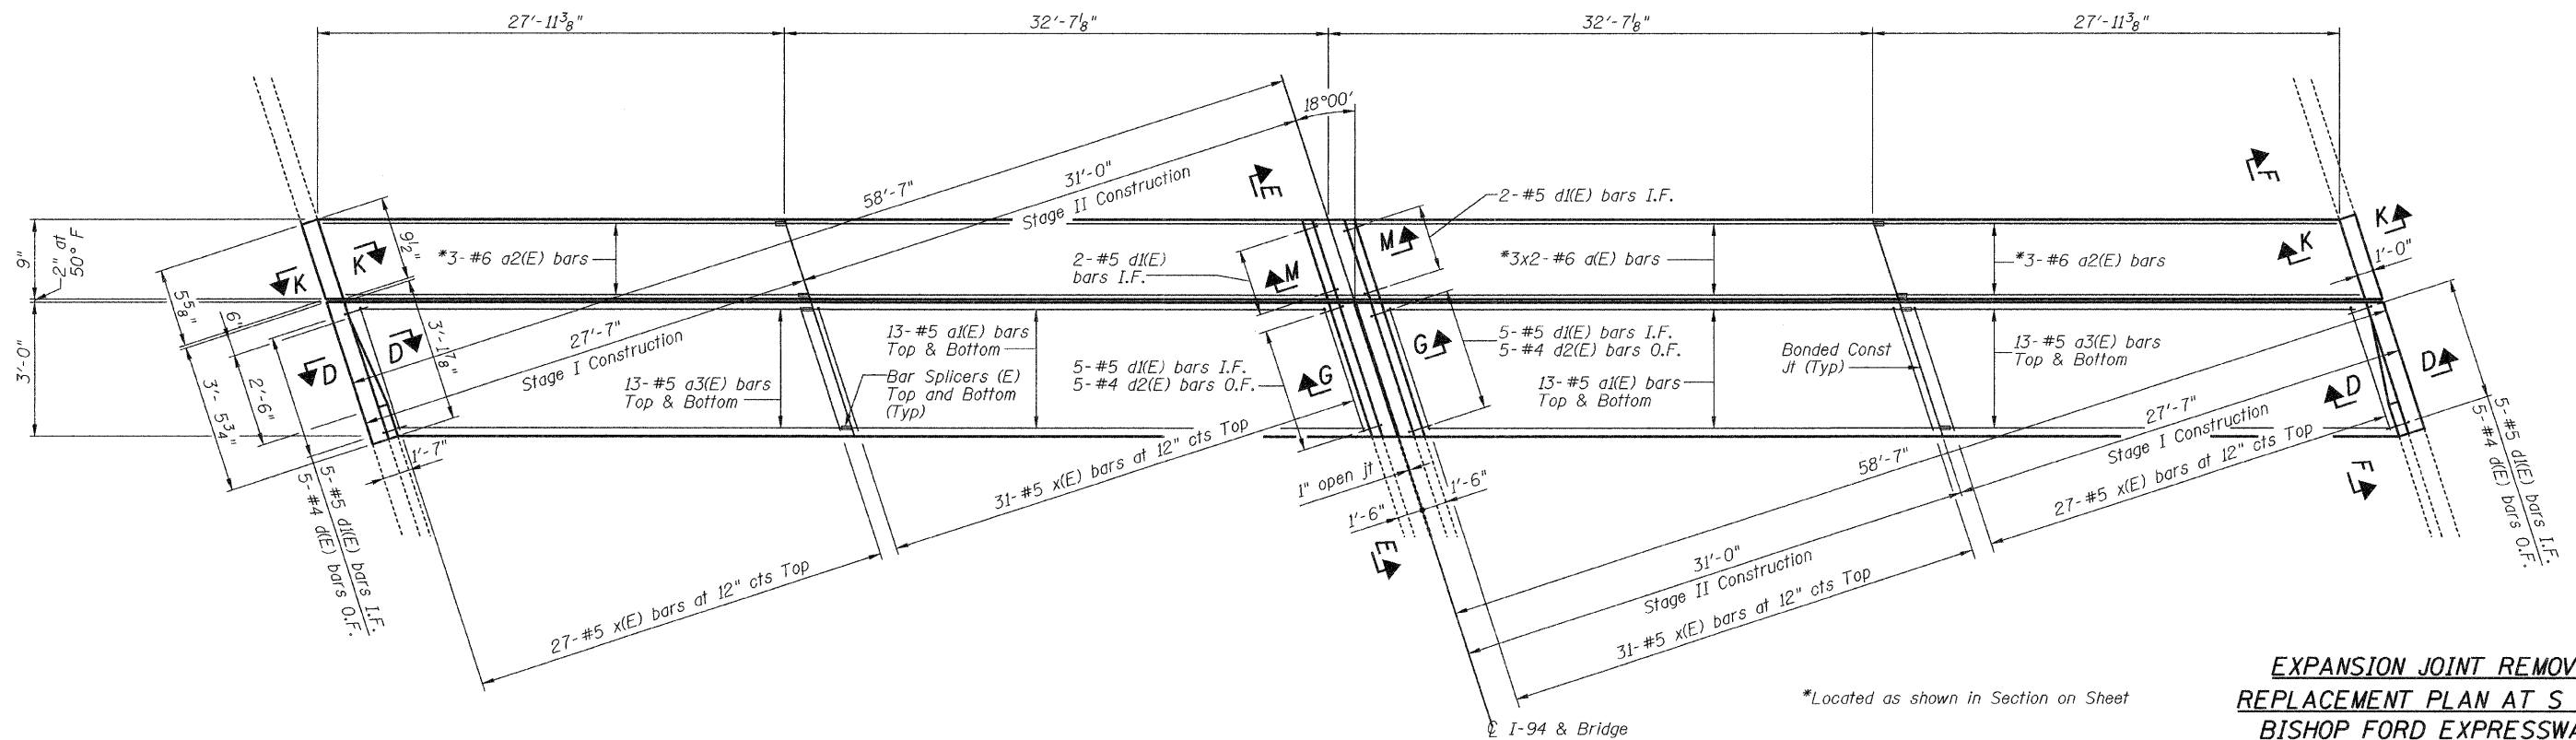

PROPOSED PLAN AT S. ABUTMENT

EXPANSION JOINT REMOVAL AND
REPLACEMENT PLAN AT S ABUTMENT
BISHOP FORD EXPRESSWAY (I-94)
LITTLE CALUMET RIVER
COOK COUNTY
STATION
STRUCTURE NUMBER 016-0163

NOTES

- All reinforcement bars are to be evenly spaced unless otherwise noted.
- Reinforcement bars designated (E) shall be epoxy coated.
- O.F. denotes Outside Face, I.F. denotes Inside Face.
- For Bill of Material and bar details see Sheet 8
- For additional abutment backwall demolition and reconstruction see Sheet 7

DESIGNED -	
CHECKED -	
DRAWN -	
CHECKED -	

**HOMER L.
CHASTAIN
& ASSOCIATES, LLP**
CONSULTING ENGINEERS
DECATUR (217) 422-8544
CHICAGO (773) 714-0050
ROCKFORD (815) 489-0050
184-001397

SHEET NO. 6 OF 17 SHEETS	F.A.I. RTE.	SECTION	COUNTY	TOTAL SHEETS	SHEET NO.
	94	(0405,ETC,42-7&0707)RS-11	COOK	133	92
BISHOP FORD EXPRESSWAY (I-94)			CONTRACT NO. 60D21		
FED. ROAD DIST. NO. -			ILLINOIS FED. AID PROJECT		