



STEEL PLATE BEAM GUARD RAIL, TYPE D WITH LIGHT POLE

GUARD RAIL CENTERED ON LIGHT POLE

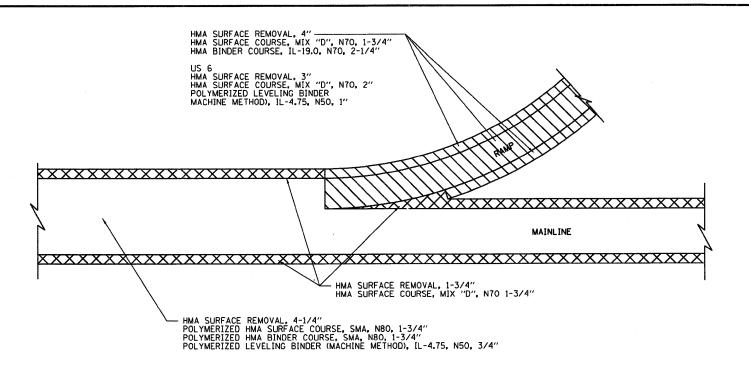

RAMP - GORE RESURFACING DETAIL

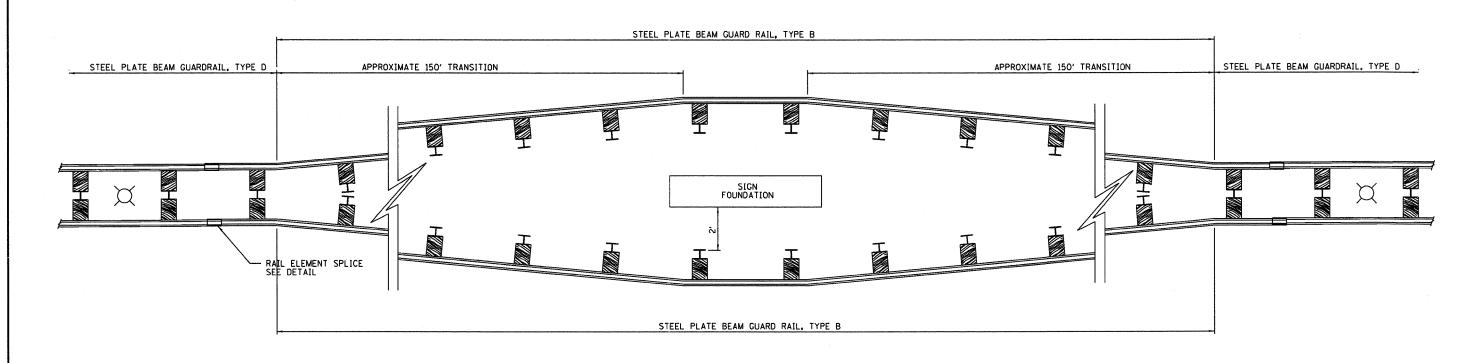

GUARD RAIL TRANSITION AT MEDIAN SIGN FOUNDATION

COST OF SPLICING DISSIMILAR RAIL TYPES SHALL BE INCLUDED IN THE VARIOUS GUARD RAIL INSTALLED.

FOR DETAILS NOT SHOWN SEE STANDARD 630001-08.

FILE NAME =	USER NAME = dwozniarski	DESIGNED	-	REVISED -		BISHOP FORD EXPRESSWAY (I-94)					F.A.I.	SECTION	COUNTY	TOTAL SHE	ĒΤ
DI60D21-104-BARRIER_DETAIL.dgn		DRAWN	- DMW, GDS	REVISED -	STATE OF ILLINOIS						94	(0405,ETC,42-7&0707)RS	11 COOK		04
1	PLOT SCALE = N/A	CHECKED	-	REVISED -	DEPARTMENT OF TRANSPORTATION	MISCELLANEOUS DETAILS				2			CONTRA	ACT NO. GOD	
	PLOT DATE = 2/5/2009	DATE	- 2/5/2009	REVISED -		SCALE: N/A	SHEET NO. 1 OF 1	SHEETS	STA.	TO STA,	FED. R	ROAD DIST. NO. ILLINOIS FE	. AID PROJECT	www.	