
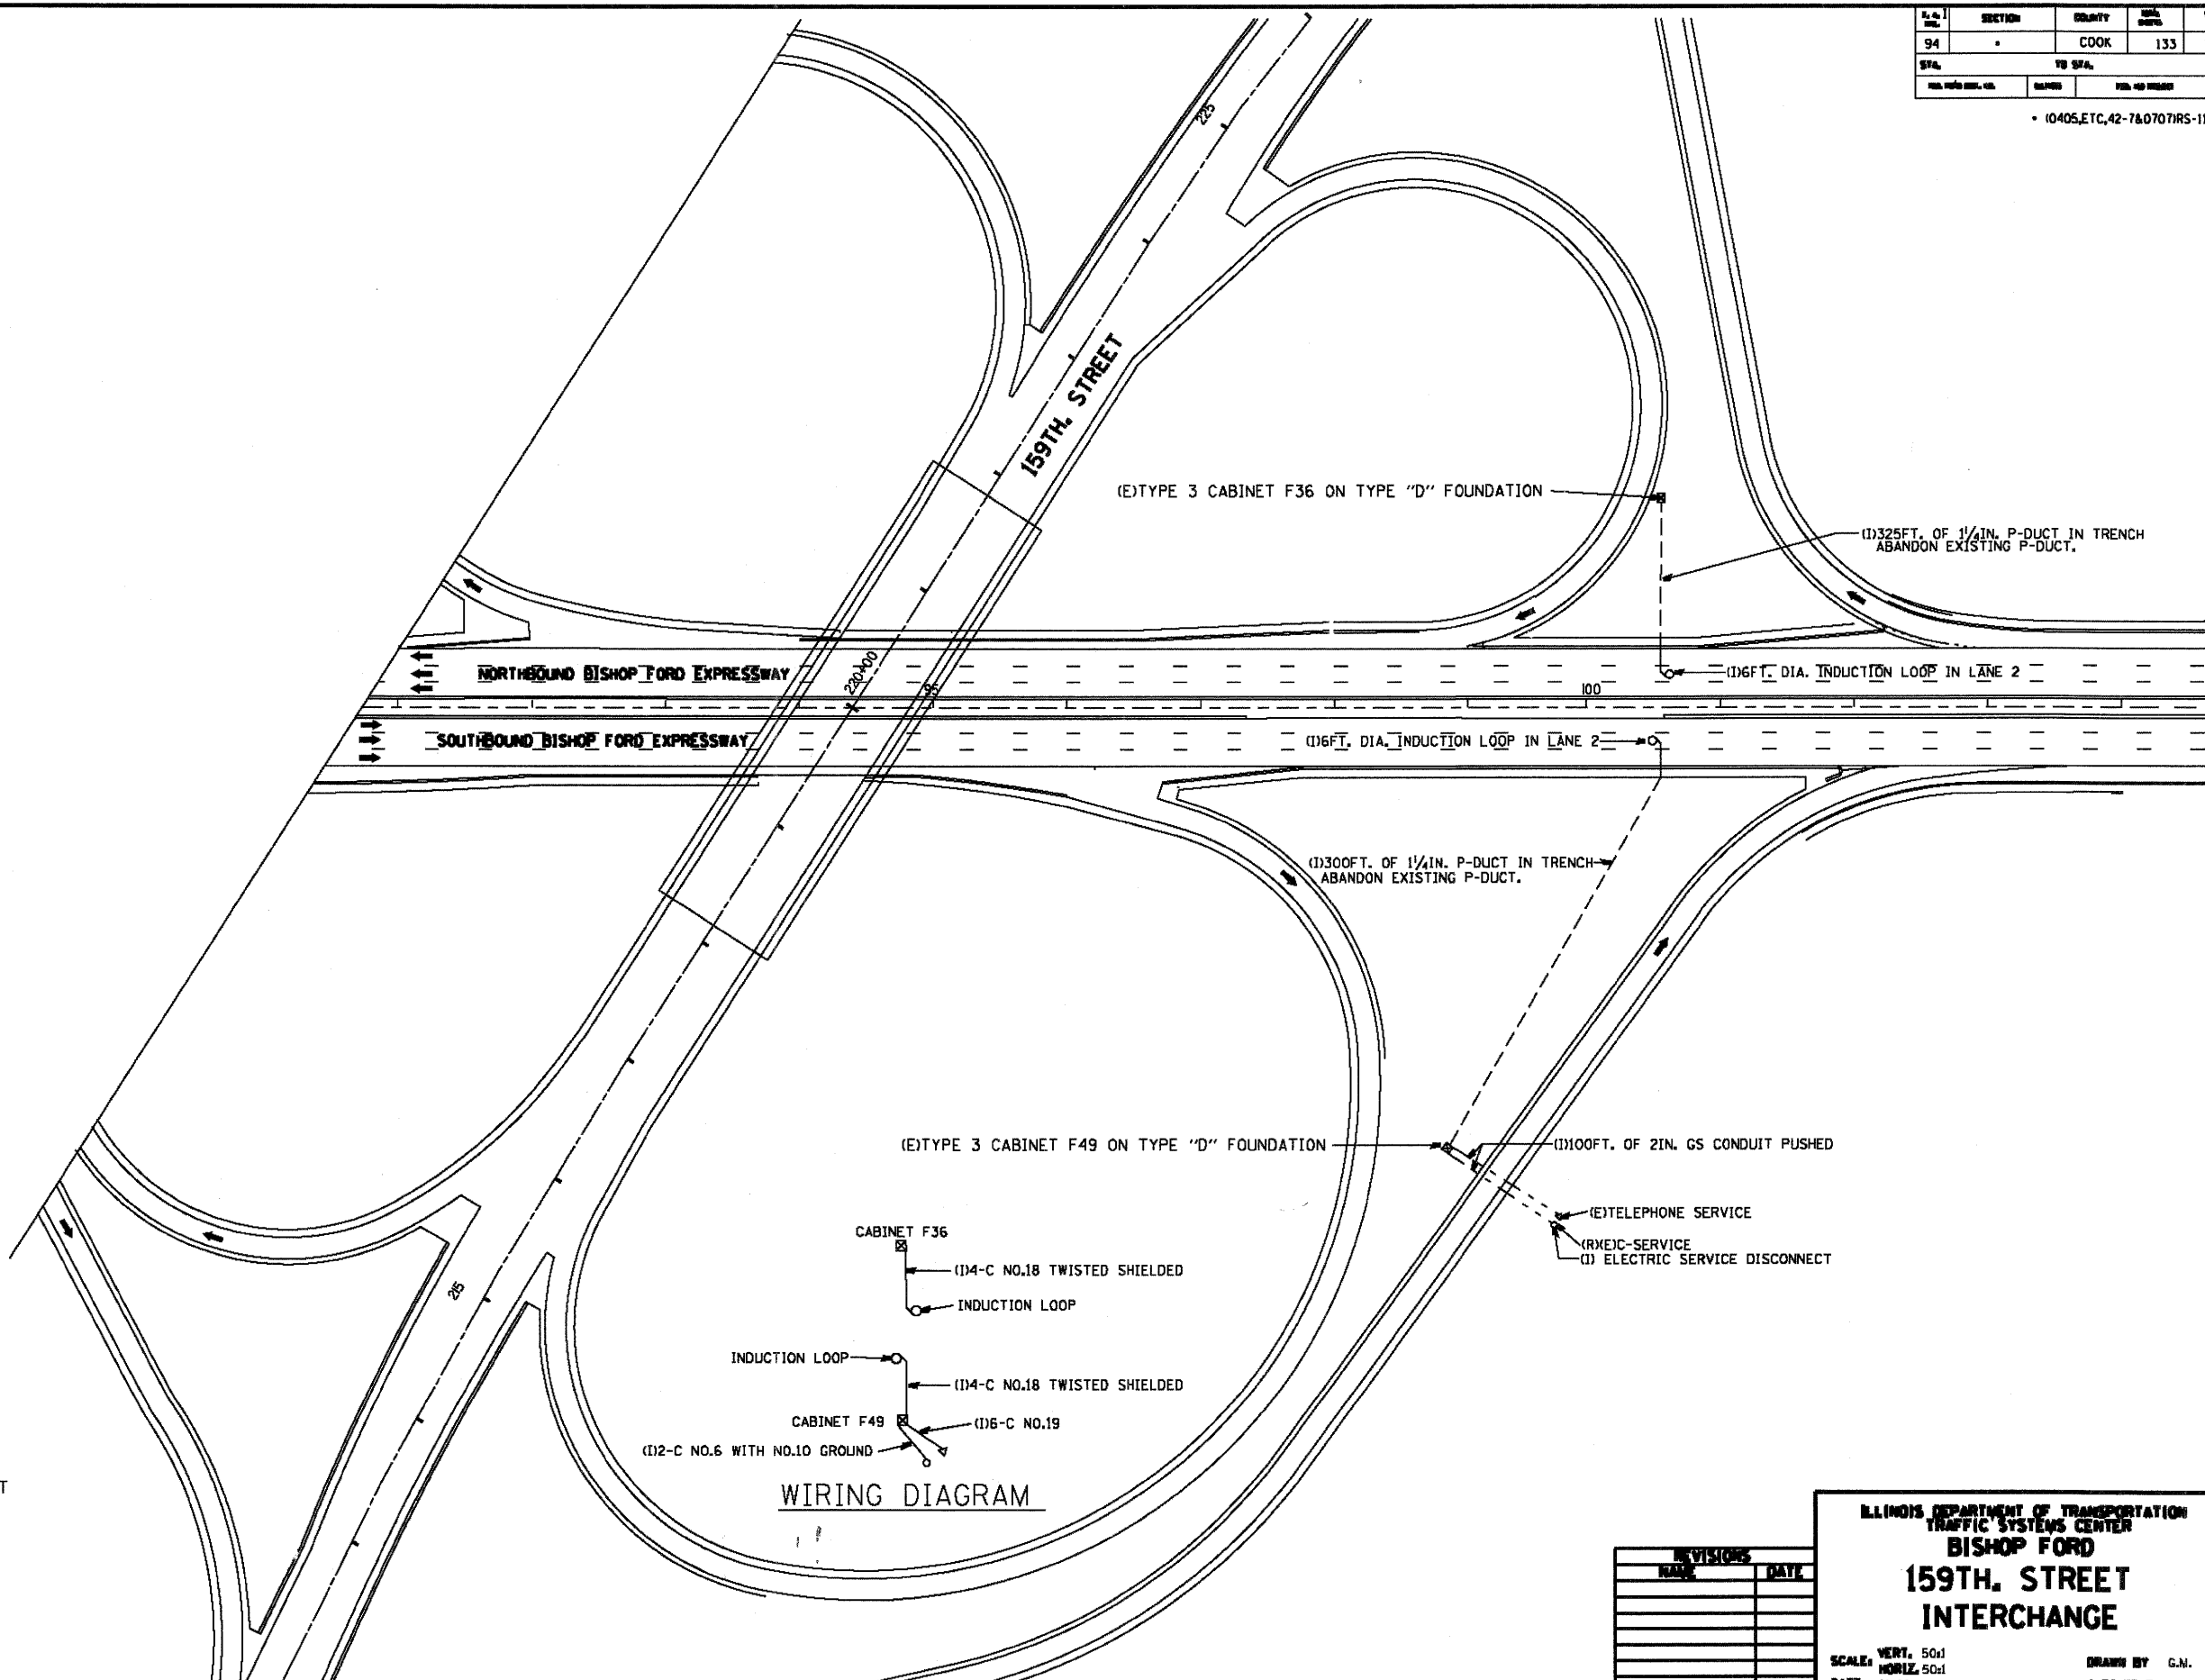


SECTION	COUNTY	DATE	NO.
94	COOK	133	126
STA.		TO STA.	
NO. 1000		NO. 1000	


(10405,ETC,42-7&0707RS-11

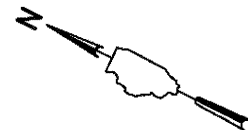

SYMBOL

LEGEND

- INDUCTION LOOP
- ROUND INDUCTION LOOP
- ⊗ TSC CABINET
- △ TELEPHONE SERVICE
- SERVICE INSTALLATION
- ⊞ JUNCTION BOX
- ⊞ HEAVY DUTY HAND HOLE
- - - POLYETHYLENE DUCT
- - - GALVANIZED STEEL CONDUIT
- (E) EXISTING
- (I) INSTALL
- (R) REMOVE
- ▶ FLASHER

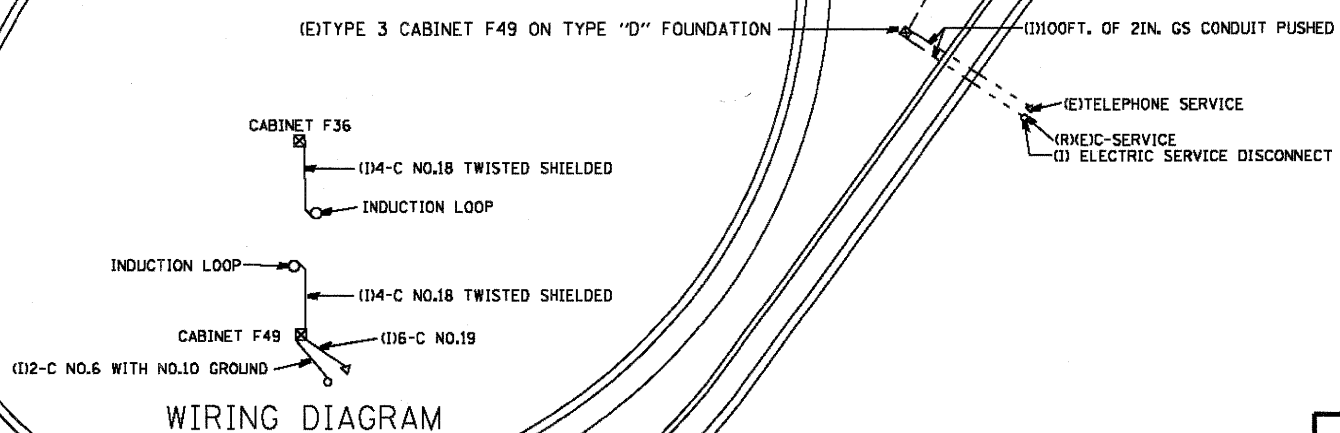

WIRING DIAGRAM

REVISIONS	
NO.	DATE

ILLINOIS DEPARTMENT OF TRANSPORTATION
TRAFFIC SYSTEMS CENTER
BISHOP FORD
159TH. STREET
INTERCHANGE

SCALE: VERT. 50x1
 HORIZ. 50x1
 DATE 01-09

DRAWN BY G.N.
 CHECKED BY J.G.

RD-CALLORN
RF= D160021-126-DISTRICT DETAILS.dgn