


F.A. DIST.	SECTION	COUNTY	TOTAL SHEETS	SHEET NO.
94		COOK	133	127
STA. _____		TO STA. _____		
FED. ROAD DIST. NO. _____		ILLINOIS FED. AID PROJECT _____		

(0405,ETC,42-7&0707)RS-11

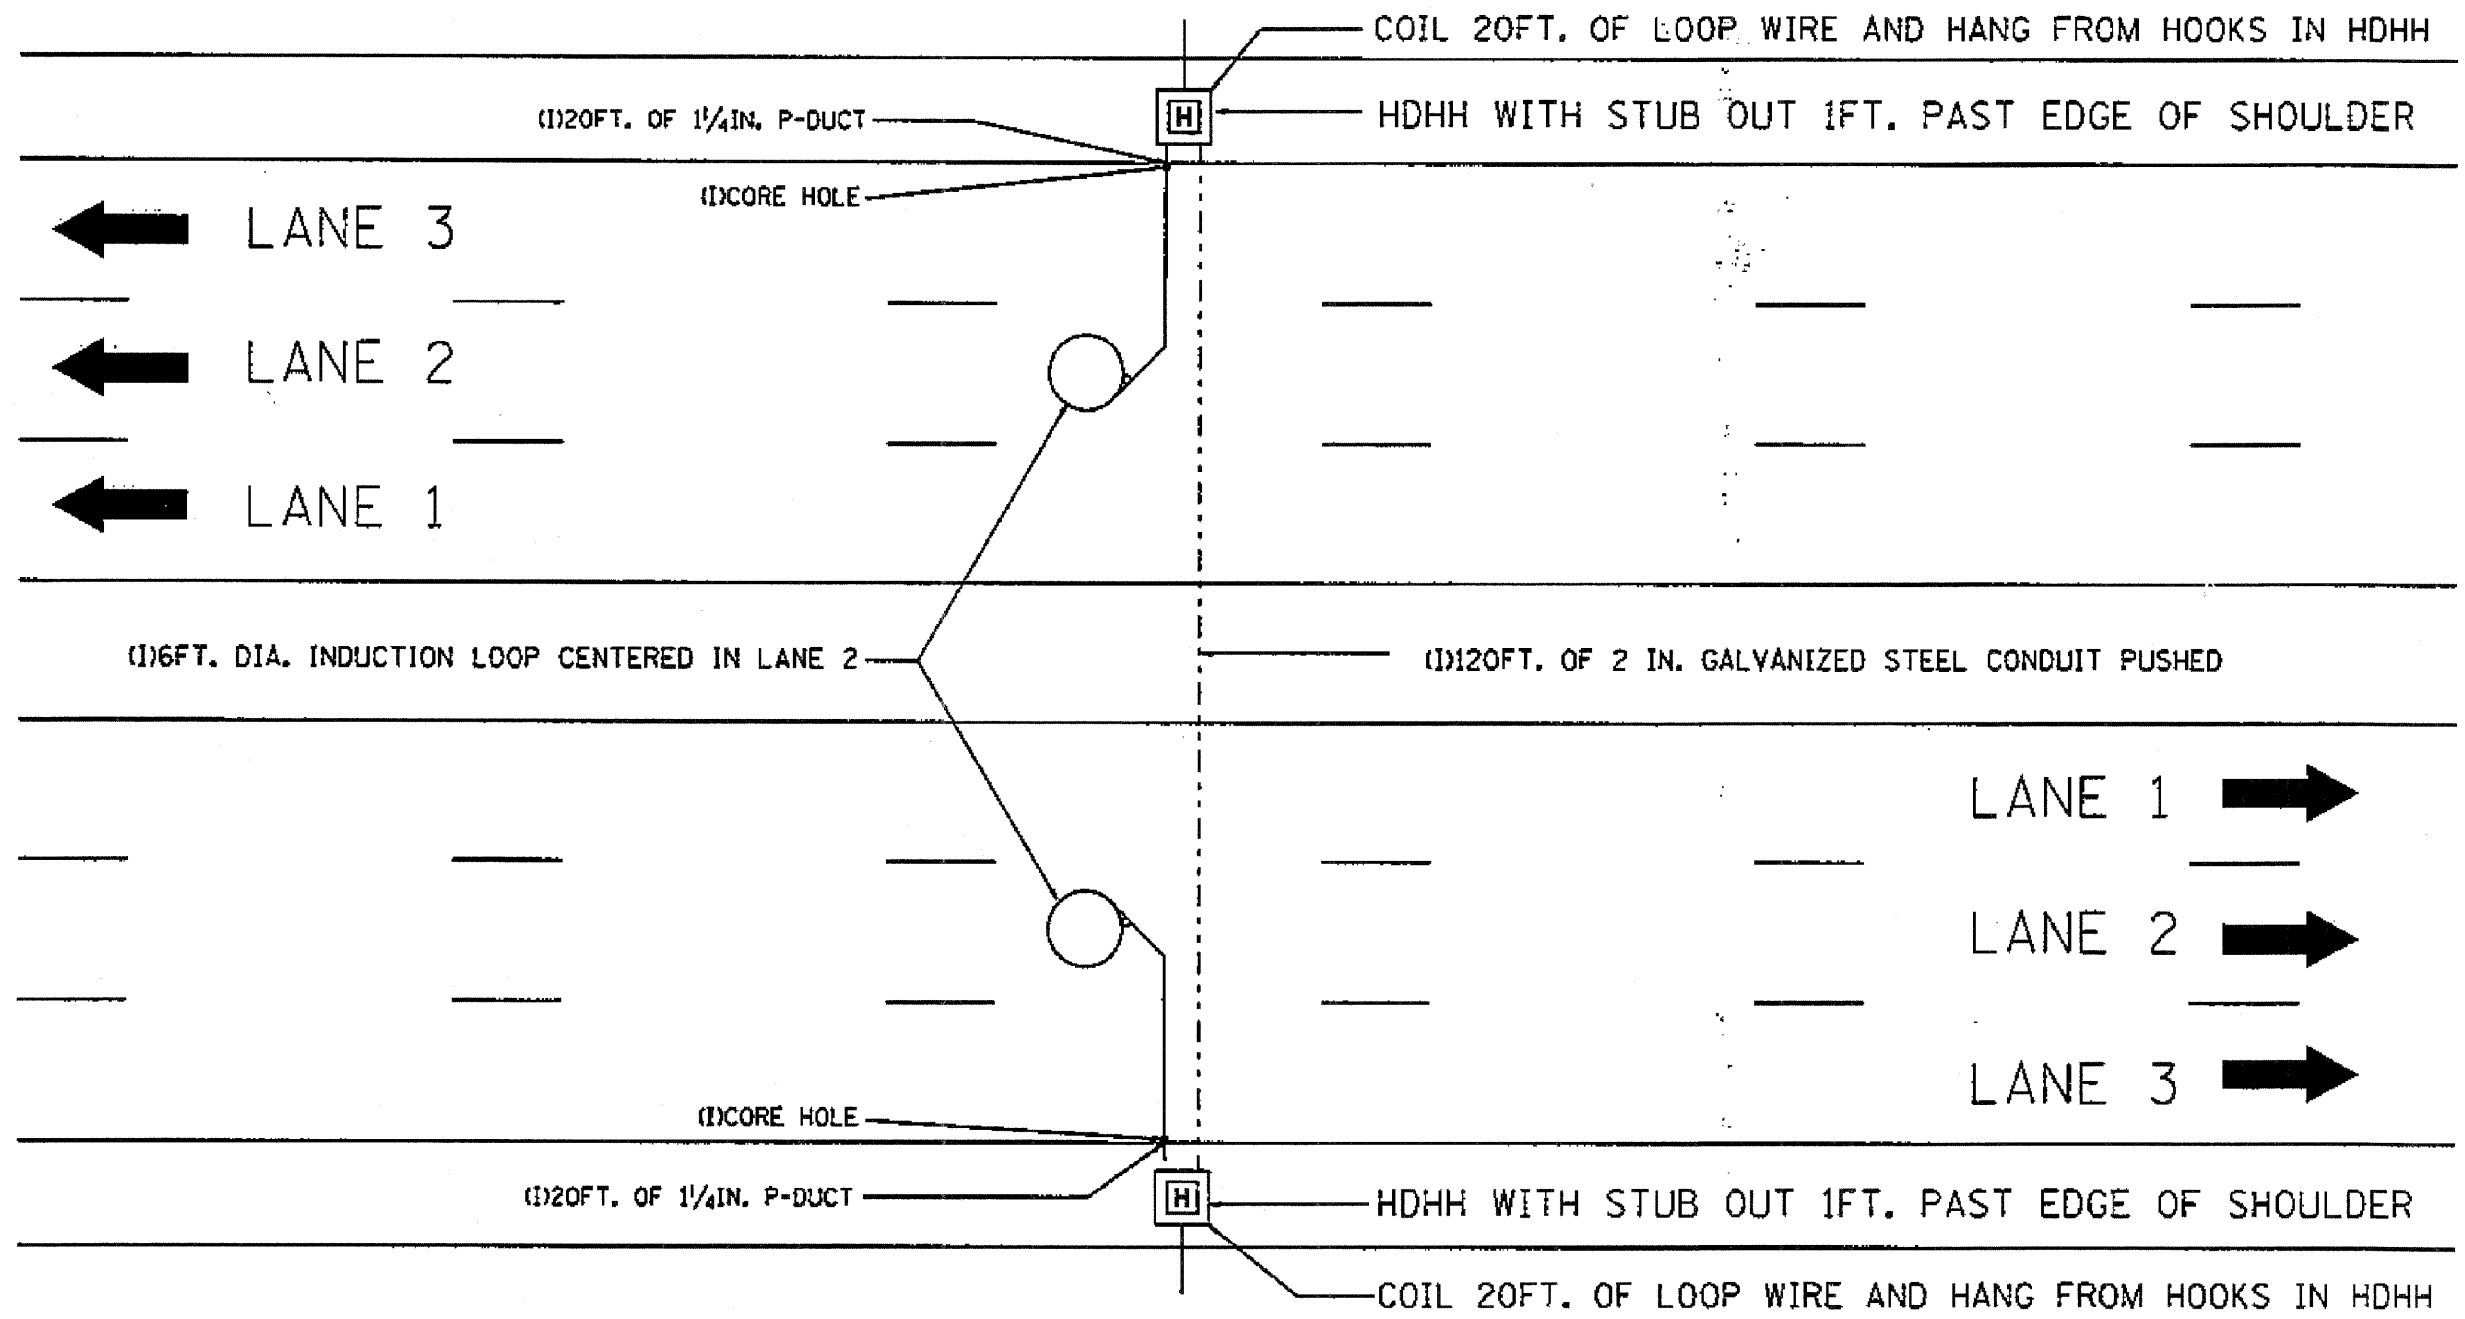

**NOTE:**  
 THE COST OF LOOP WIRE IN HDHH IS INCIDENTAL TO THE INDUCTION LOOP.  
 IT SHALL NOT BE MEASURE FOR PAYMENT.  
 INSTALL AT STATIONS.

REVISIONS		ILLINOIS DEPARTMENT OF TRANSPORTATION
NAME	DATE	
		ONE LANE COUNT STATION
SCALE: VERT. NONE	DATE: 01-31-07	DRAWN BY: SA CHECKED BY: J.G.

D160021-127-01DISTRICT DETAILS.dgn