


STATE OF ILLINOIS
DEPARTMENT OF TRANSPORTATION
DIVISION OF HIGHWAYS
PROPOSED
HIGHWAY PLANS

FOR INDEX OF SHEETS, SEE SHEET NO. 2

F.A.I 57A-57 AT NORTH PEOTONE-JOLIET RD
SECTION 99-2HB-1-I-2
BRIDGE REPAIR & RESURFACE APPROACHES
WILL COUNTY
C-91-083-08
PROJECT: ESP-057-7(279)327

F.A.I. RTE.	SECTION	COUNTY	TOTAL SHEETS	SHEET NO.
57	99-2HB-1-I-2	WILL	34	1
FED. ROAD DIST. NO. 1		ILLINOIS	CONTRACT NO. 60D65	


D-91-083-08

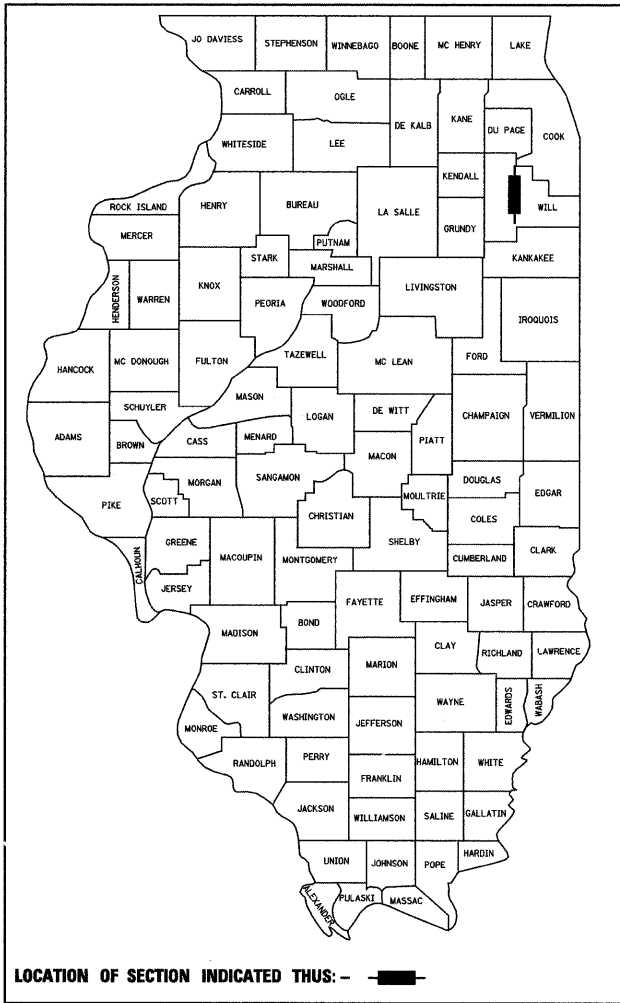

LOCATION OF IMPROVEMENT
 PEOTONE-JOLIET RD OVER I-57
 STRUCTURE NO. 099-0162


IMPROVEMENT LOCATED WITHIN
 THE VILLAGE OF PEOTONE

TRAFFIC DATA
PEOTONE-JOLIET RD
 2004 ADT = 1,700
 SPEED LIMIT = 45 MPH

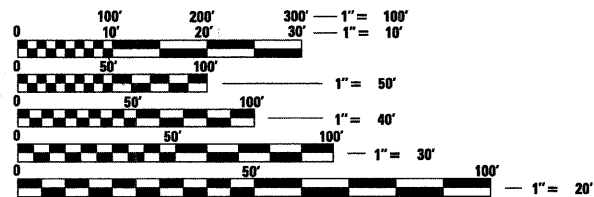

FULL SIZE PLANS HAVE BEEN PREPARED USING STANDARD ENGINEERING SCALES. REDUCED SIZED PLANS WILL NOT CONFORM TO STANDARD SCALES. IN MAKING MEASUREMENTS ON REDUCED PLANS, THE ABOVE SCALES MAY BE USED.

J.U.L.I.E.
 JOINT UTILITY LOCATION INFORMATION FOR EXCAVATION
 1-800-892-0123
 OR 811

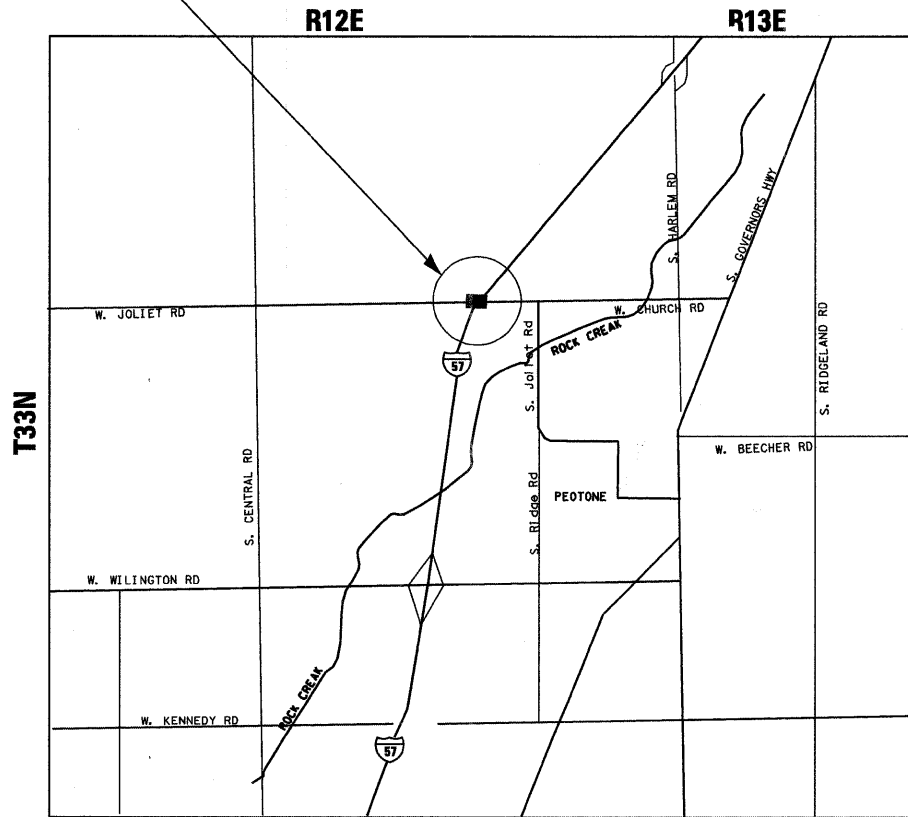

SCALE: N.T.S.

PEOTONE TOWNSHIP
GROSS & NET LENGTH OF PROJECT = 360 FT = 0.0682 MILES



RJN GROUP, INC.
 BRANDON BUZZELL, S.E.
 # 081-006358

Brandon Buzzell Exp. 11/10
 DATE: SIGNATURE AND SEAL APPLIES TO DRWG.
 NOS. 17-28

MILLENNIA ENGINEERING
 THOMAS V. NGO, P.E.
 # 062-058379

Thomas V. Ngo 1/09
 DATE: SIGNATURE AND SEAL APPLIES TO DRWG.
 NOS. 1-16 & 28-33

STATE OF ILLINOIS
DEPARTMENT OF TRANSPORTATION
DIVISION OF HIGHWAYS

SUBMITTED JANUARY 9, 2009

Diane M. O'Keefe DEPUTY DIRECTOR OF HIGHWAYS, REGION ENGINEER

March 13, 2009
Charles G. Ingalls ENGINEER OF DESIGN AND ENVIRONMENT

March 13, 2009
Christine M. Reed DIRECTOR OF HIGHWAYS, CHIEF ENGINEER

rjngroup License # 184-000813
 Excellence through Ownership 200 West Front Street
 Wheaton, IL 60187

ME 200 22ND Street, Suite 216, Lombard, IL 60148
 630.705.0110 voice, 630.839.2566 fax
 www.millenniaeng.com
MILLENNIA ENGINEERING

**PRINTED BY THE AUTHORITY
 OF THE STATE OF ILLINOIS**

DISTRICT ONE -
PROJECT MANAGER: LONG TRAN (847) 705-4232
PROJECT ENGINEER: MICHELLE AQUINO (847) 705-4606
CONTRACT NO. 60D65