



ROUTE NO.	SECTION	COUNTY	TOTAL SHEETS	SHEET NO.	SHEET NO.
FAI 57	99-2HB -1-I-2	WILL	34	26	12 SHEETS
FED. ROAD DIST. NO. 7	ILLINOIS	FED. AID PROJECT			

Contract #60D65

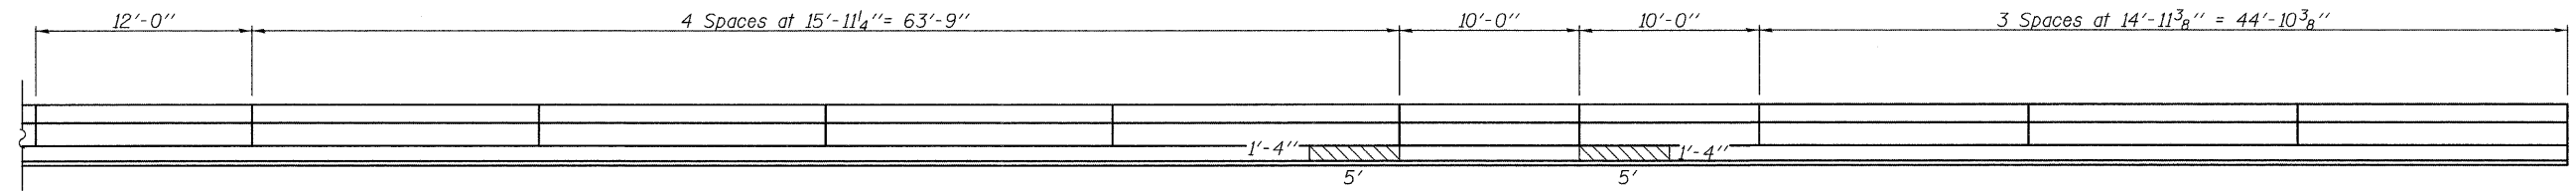

**NORTH PARAPET ELEVATION**

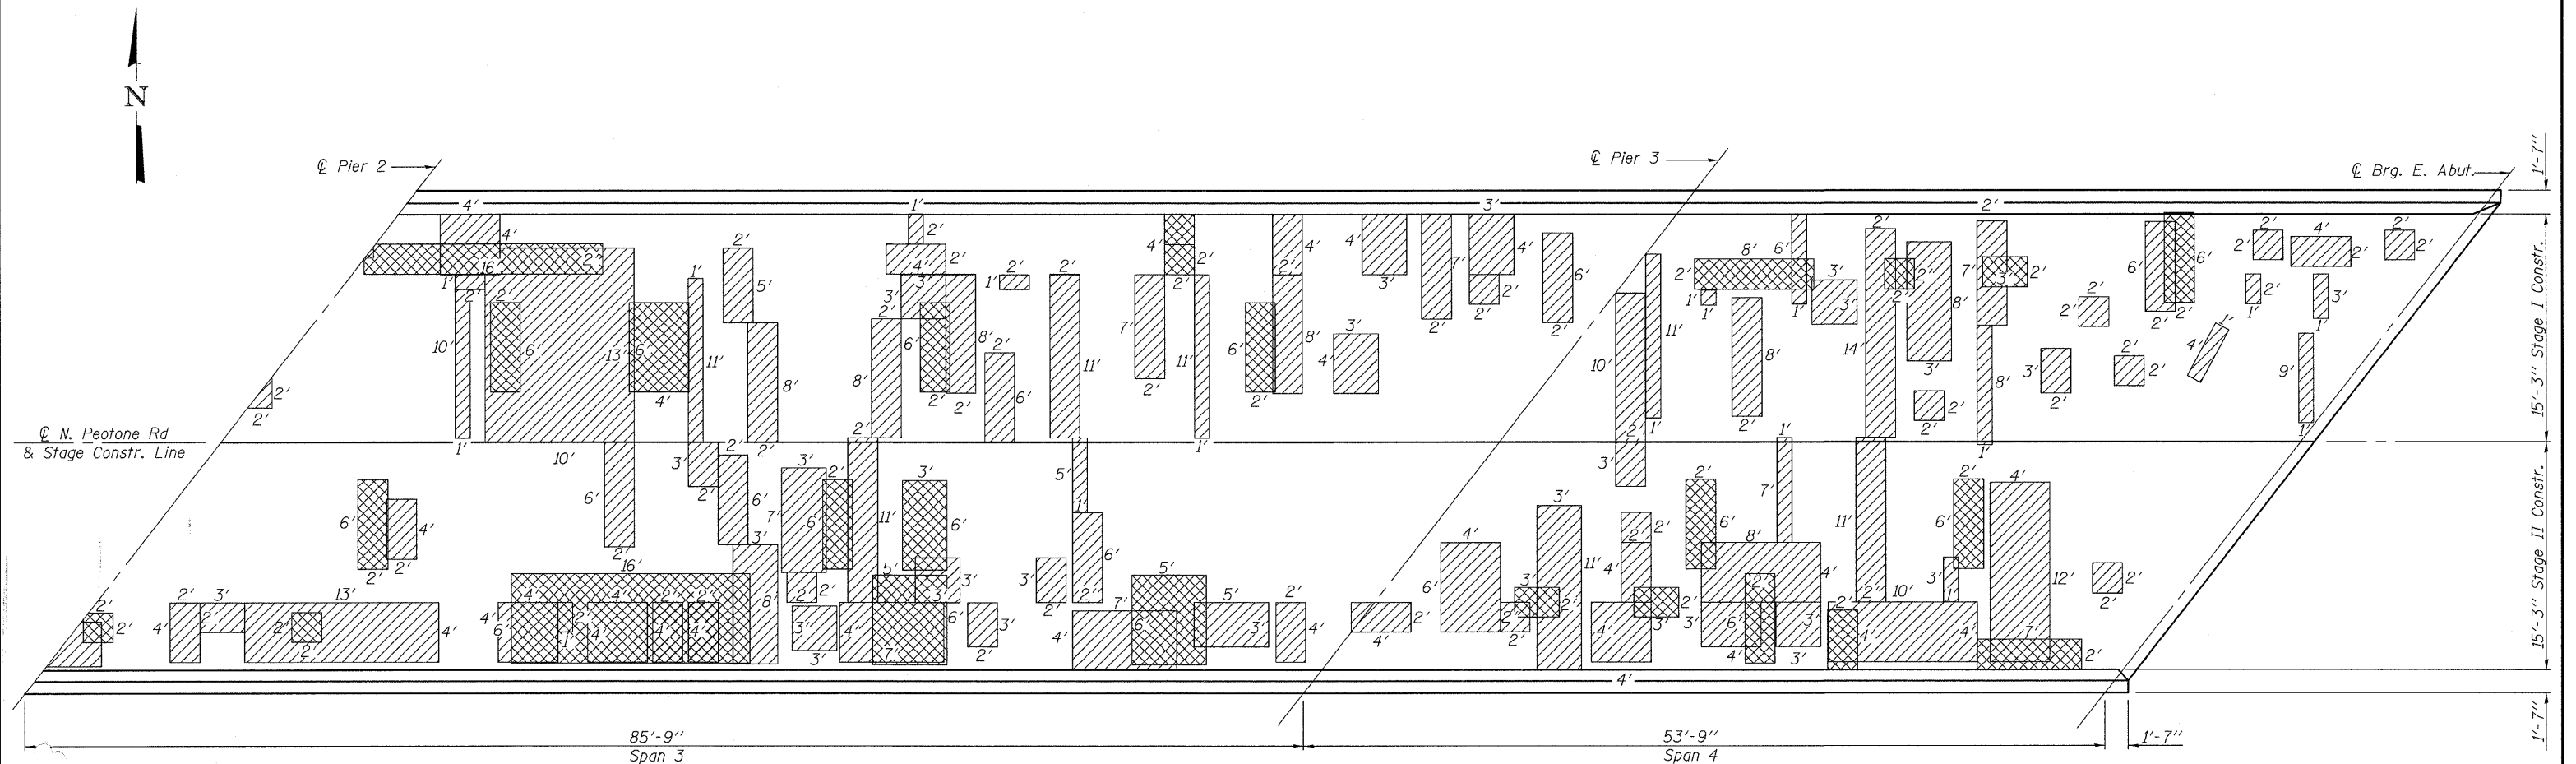

**PLAN**

- Full-Depth Patching
- \*Partial Depth Patching (See previous sheet for quantity of entire deck)
- Structural Repair of Concrete (Depth equal to or less than 5')

\*Partial Depth shown for information only.

**NOTES**

Quantities on this sheet are included in the Bill of Material on the previous sheet. See previous sheet for notes that also apply to this sheet.

<p>Excellence through Ownership</p> <p>200 West Front Street Wheaton, IL 60187</p>	<p>ILLINOIS DEPARTMENT OF TRANSPORTATION DECK AND PARAPET REPAIR PLAN - II NORTH PEOTONE ROAD OVER I-57 FAI RTE 57 SECTION 99-2HB-1-I-2 WILL COUNTY STATION 1035+6.40 STRUCTURE NO. 099-0162</p>
	<p>DATE: 1-14-2009</p> <p>DRAWN BY JMT CHECKED BY WJV</p>

K:\11225981\Structures\N Peotone over I-57\Repair.dgn 1/14/2009