
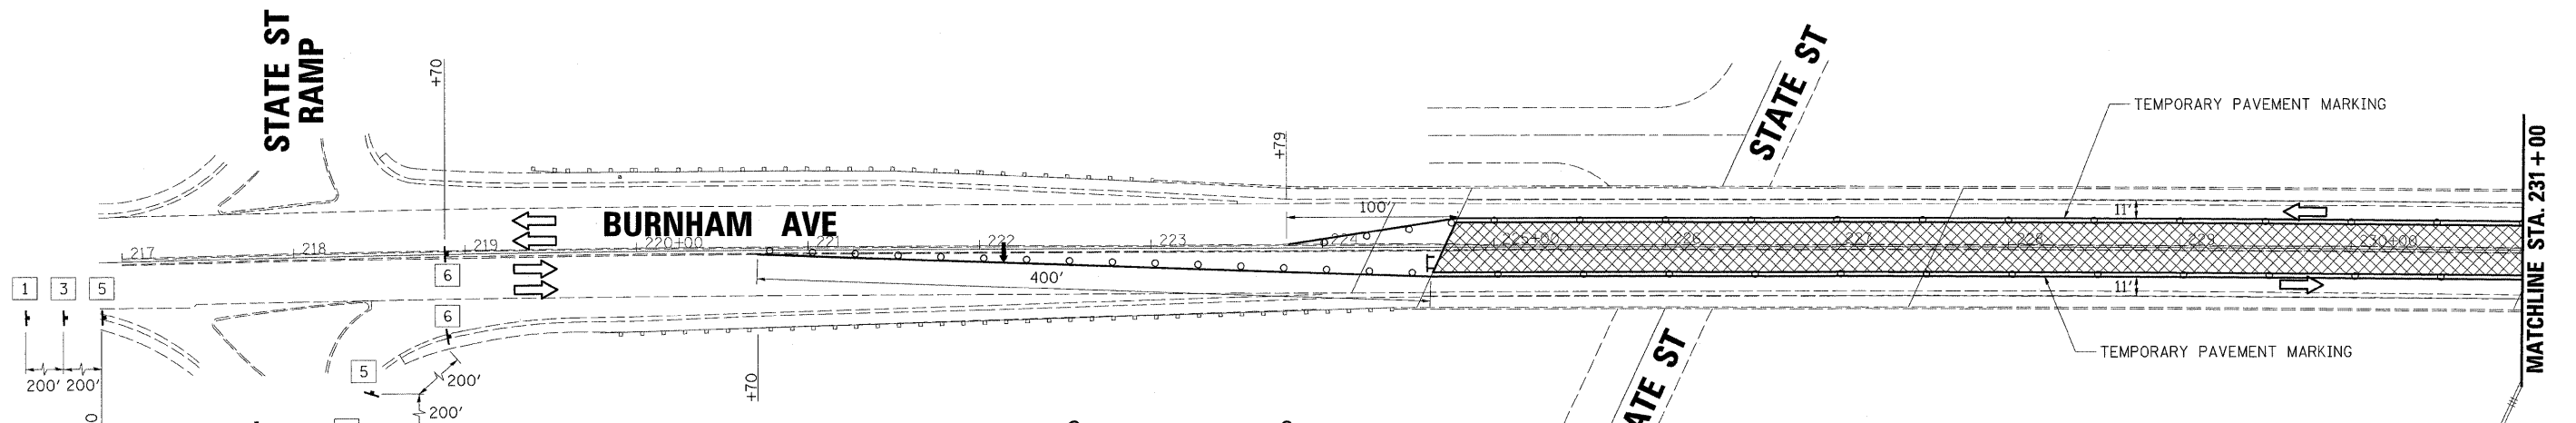


TRAFFIC CONTROL AND PROTECTION AS PRESENTED IN THESE PLANS AND STANDARDS 701601 & 701801 SHALL BE PAID FOR AS "TRAFFIC CONTROL AND PROTECTION (SPECIAL)" EXCEPT TEMPORARY PAVEMENT MARKING WILL BE PAID FOR PER FOOT OF "WET REFLECTIVE TEMPORARY TAPE, TYPE III, 4'"

 

NOTES:
 PAVEMENT MARKING AND RPM REMOVAL STA. 223+85 TO 253+26 (SOUTHBOUND) AND STA. 220+89 TO 250+54 (NORTHBOUND)
 SEE TYPICAL CROSS-SECTIONS WITH STAGING IN STRUCTURE PLANS

LEGEND



- WORK AREA
- SIGN
- TYPE II BARRICADES
 @ 50' C-C ON TANGENT
 @ 25' C-C ON TAPERS (TYP.)
- TYPE III BARRICADE
- ARROW BOARD
- FLASHING WARNING BEACON

TRAFFIC CONTROL SYMBOLS:

- 1 ROAD CONSTRUCTION AHEAD W20-1(O)-48
- 2 RIGHT LANE CLOSED AHEAD W-20-5R(O)-48
- 3 LEFT LANE CLOSED AHEAD W20-5L(O)-48
- 4 W4-2R(O)-48
- 5 W4-2L(O)-48
- 6 * WORKERS OR W-21-I110-48
- 7 ONLY R3-5R
- 8 R6-1 36X12, R3-2 24X24

* WORKER SIGN SHALL BE REMOVED OR COVERED WHEN WORKERS ARE NOT PRESENT

0 50' 100'

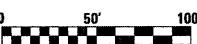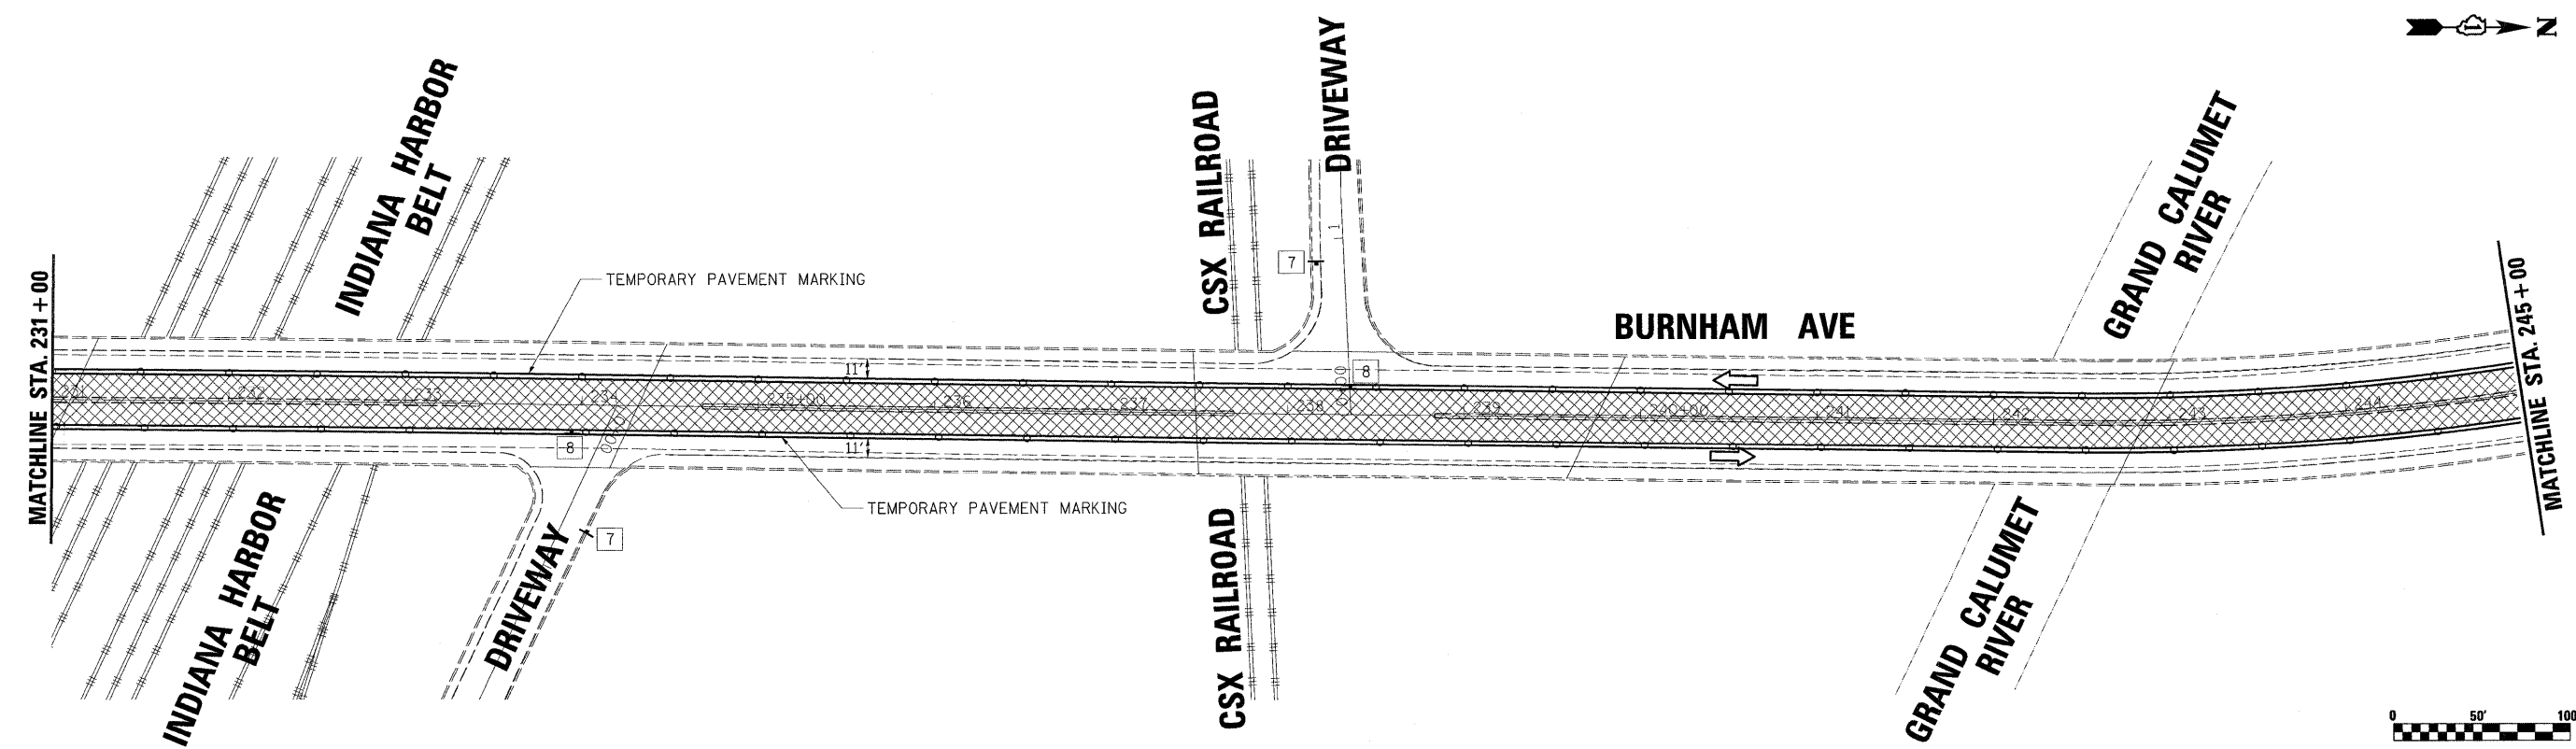

PLOT DATE = 1/14/2009
 FILE NAME = K:\1122583\sheet1\sheet1.dwg
 PLOT SCALE = 1"=50'
 MODEL = Stage 1



200 West Front Street
 Wheaton, IL 60187

DESIGNED -	REVISIONS
DRAWN -	REVISIONS
CHECKED -	REVISIONS
DATE - 1-14-2009	REVISIONS

STATE OF ILLINOIS
 DEPARTMENT OF TRANSPORTATION

BURNHAM AVE. OVER STATE ST.
 STRUCTURE NO. 016-0806
 SCALE: 1"=50'

MAINTENANCE OF TRAFFIC
 STAGE 1
 SHEET NO. 7 OF 51 SHEETS

F.A.U. RTE.	SECTION	COUNTY	TOTAL SHEETS	SHEET NO.
2943	1212.8-I-1	COOK	51	7
CONTRACT NO. 60D74				