



NOTES:  
 PAVEMENT MARKING  
 AND RPM REMOVAL  
 STA. 223+85 TO 253+26 (SOUTHBOUND) AND  
 STA. 220+89 TO 250+54 (NORTHBOUND)  
 SEE TYPICAL CROSS-SECTIONS WITH STAGING  
 IN STRUCTURE PLANS

- LEGEND
- WORK AREA
  - SIGN
  - TYPE II BARRICADES  
 @ 50' C-C ON TANGENT  
 @ 25' C-C ON TAPERS (TYP.)
  - TYPE III BARRICADE
  - ARROW BOARD
  - FLASHING WARNING BEACON

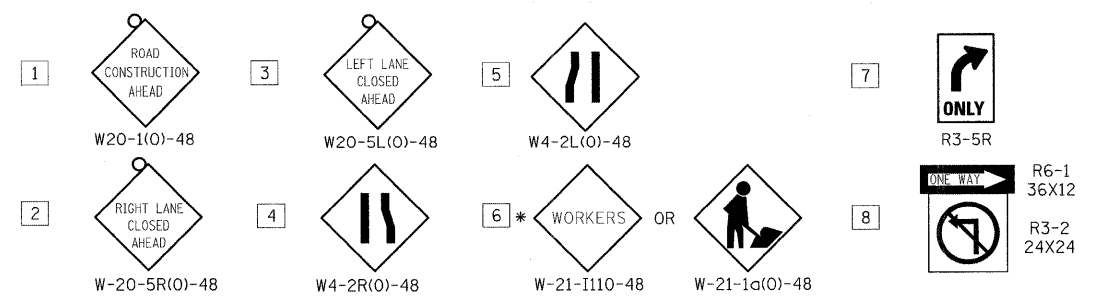

TRAFFIC CONTROL AND PROTECTION AS PRESENTED  
 IN THESE PLANS AND STANDARDS 701601 & 701801  
 SHALL BE PAID FOR AS "TRAFFIC CONTROL AND  
 PROTECTION (SPECIAL)" EXCEPT TEMPORARY PAVEMENT  
 MARKING WILL BE PAID FOR PER FOOT OF "WET  
 REFLECTIVE TEMPORARY TAPE, TYPE III, 4'"

\* WORKER SIGN SHALL BE  
 REMOVED OR COVERED WHEN  
 WORKERS ARE NOT PRESENT

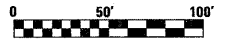

PLOT DATE = 1/14/2009  
 FILE NAME = k:\1122583\Drawings\MOT\_Burnham\ht  
 PLOT SCALE = 1"=50'  
 PLOT NAME = Stationing  
 MODEL = Stage1.dwg



200 West Front Street  
 Wheaton, IL 60187

DESIGNED -	REVISED -
DRAWN -	REVISED -
CHECKED -	REVISED -
DATE - 1-14-2009	REVISED -

STATE OF ILLINOIS  
 DEPARTMENT OF TRANSPORTATION

BURNHAM AVE. OVER STATE ST.  
 STRUCTURE NO. 016-0806

MAINTENANCE OF TRAFFIC  
 STAGE 1

F.A.U. RTE.	SECTION	COUNTY	TOTAL SHEETS	SHEET NO.
2943	1212.8-1-1	COOK	51	8
				CONTRACT NO. 60D74
FED. ROAD DIST. NO. 1 ILLINOIS FED. AID PROJECT				

SCALE: 1"=50' SHEET NO. 8 OF 51 SHEETS STA. TO STA.