
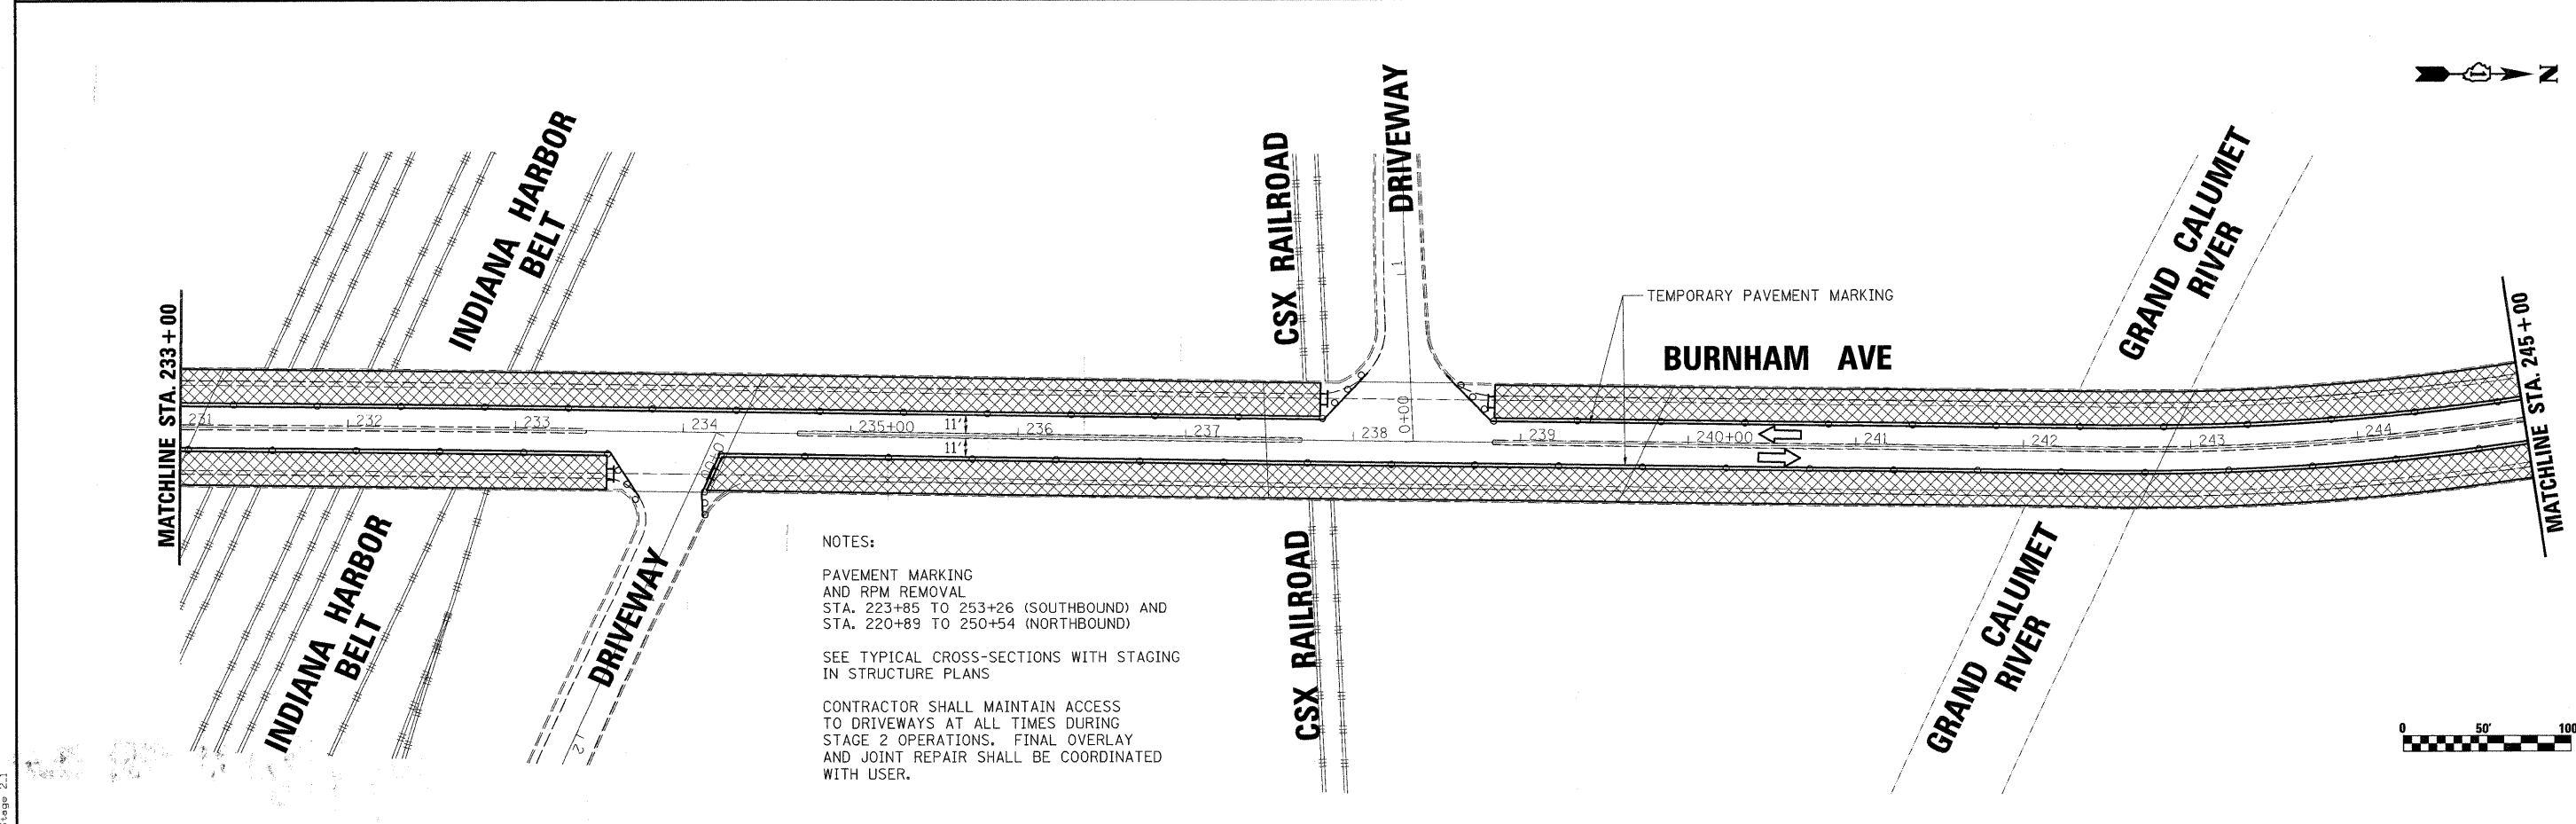
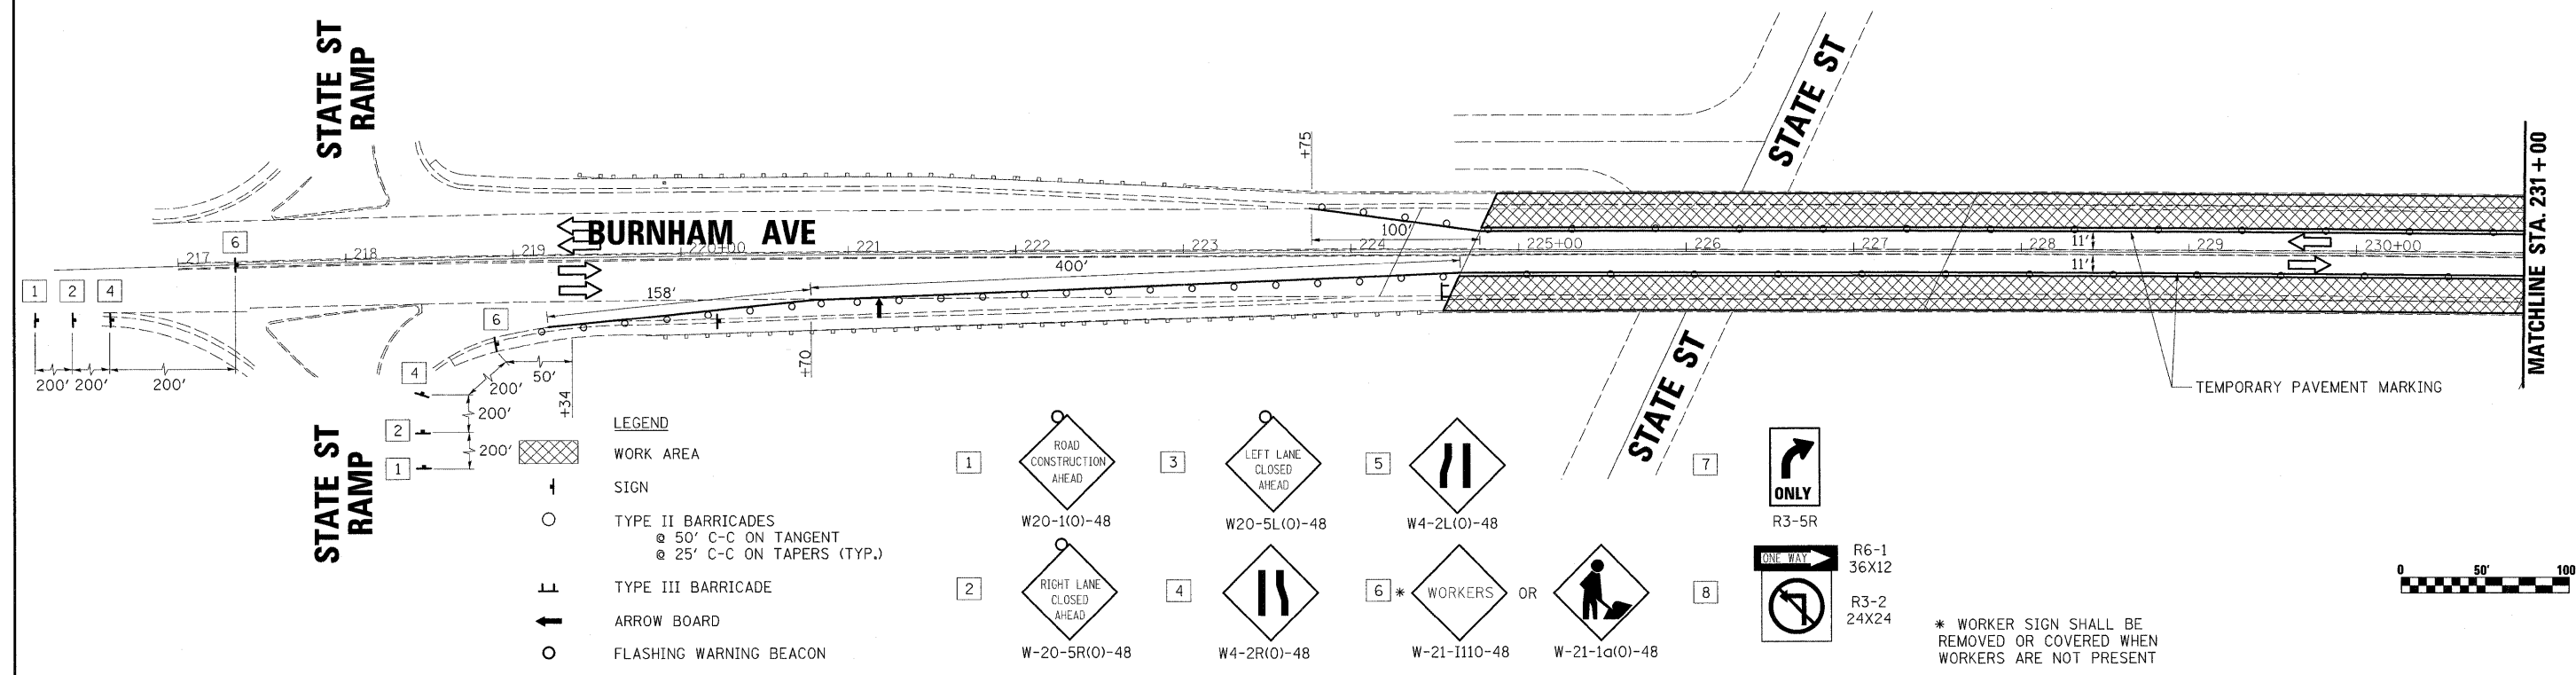


TRAFFIC CONTROL AND PROTECTION AS PRESENTED IN THESE PLANS AND STANDARDS 701601 & 701801 SHALL BE PAID FOR AS "TRAFFIC CONTROL AND PROTECTION (SPECIAL)" EXCEPT TEMPORARY PAVEMENT MARKING WILL BE PAID FOR PER FOOT OF "WET REFLECTIVE TEMPORARY TAPE, TYPE III, 4'"

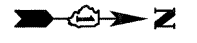

PLOT DATE = 1/14/2009
 FILE NAME = K:\11225583\Act\1\Aheers\MOT_Burnham.sht
 PLOT SCALE = 1"=50'
 MODEL = Stage 2_1

rjngroup
 Excellence through Ownership

200 West Front Street
 Wheaton, IL 60187

DESIGNED -	REVISED -
DRAWN -	REVISED -
CHECKED -	REVISED -
DATE - 1-14-2009	REVISED -

**STATE OF ILLINOIS
 DEPARTMENT OF TRANSPORTATION**

**BURNHAM AVE. OVER STATE ST.
 STRUCTURE NO. 016-0806**

SCALE: 1"=50' SHEET NO. 9 OF 51 SHEETS STA. TO STA.

**MAINTENANCE OF TRAFFIC
 STAGE 2**

F.A.U. RTE.	SECTION	COUNTY	TOTAL SHEETS	SHEET NO.
2943	1212.8-I-1	COOK	51	9
FED. ROAD DIST. NO. 1 ILLINOIS FED. AID PROJECT			CONTRACT NO. 60D74	