


TRAFFIC CONTROL AND PROTECTION AS PRESENTED IN THESE PLANS AND STANDARDS 701601 & 701801 SHALL BE PAID FOR AS "TRAFFIC CONTROL AND PROTECTION (SPECIAL)" EXCEPT TEMPORARY PAVEMENT MARKING WILL BE PAID FOR PER FOOT OF "WET REFLECTIVE TEMPORARY TAPE, TYPE III, 4"

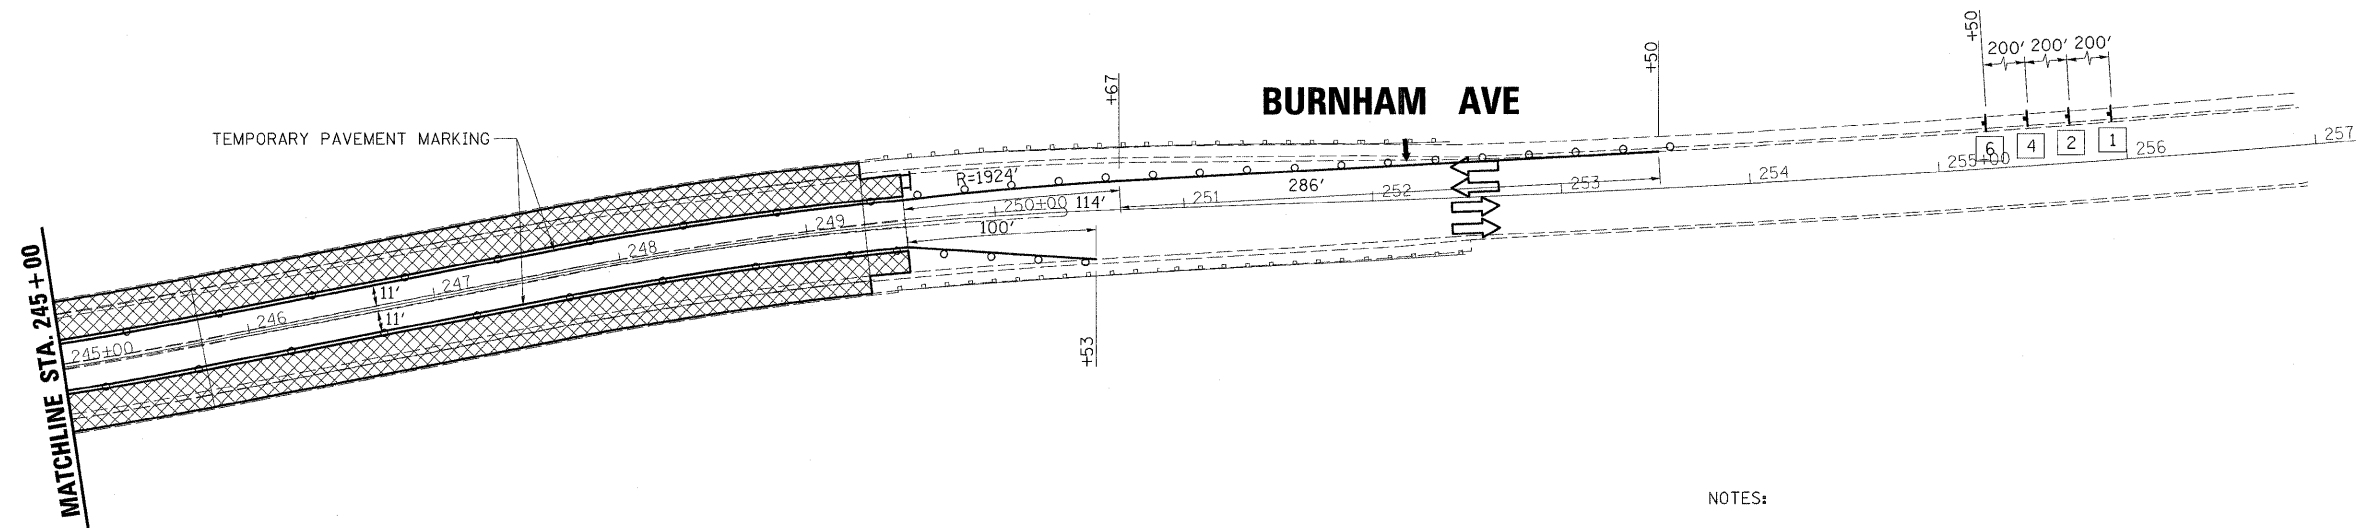

NOTES:

PAVEMENT MARKING AND RPM REMOVAL STA. 223+85 TO 253+26 (SOUTHBOUND) AND STA. 220+89 TO 250+54 (NORTHBOUND)


SEE TYPICAL CROSS-SECTIONS WITH STAGING IN STRUCTURE PLANS

CONTRACTOR SHALL MAINTAIN ACCESS TO DRIVEWAYS AT ALL TIMES DURING STAGE 2 OPERATIONS. FINAL OVERLAY AND JOINT REPAIR SHALL BE COORDINATED WITH USER.

- LEGEND**
- WORK AREA
  - SIGN
  - TYPE II BARRICADES  
@ 50' C-C ON TANGENT  
@ 25' C-C ON TAPERS (TYP.)
  - TYPE III BARRICADE
  - ARROW BOARD
  - FLASHING WARNING BEACON

- 1 ROAD CONSTRUCTION AHEAD  
W20-1(O)-48
- 2 RIGHT LANE CLOSED AHEAD  
W-20-5R(O)-48
- 3 LEFT LANE CLOSED AHEAD  
W20-5L(O)-48
- 4 TWO LANE CLOSED AHEAD  
W4-2R(O)-48
- 5 NARROW LANE AHEAD  
W4-2L(O)-48
- 6 \* WORKERS OR WORKER  
W-21-1110-48    W-21-1a(O)-48
- 7 ONE WAY  
R3-5R
- 8 NO LEFT TURN  
R6-1 36X12  
R3-2 24X24

\* WORKER SIGN SHALL BE REMOVED OR COVERED WHEN WORKERS ARE NOT PRESENT

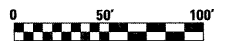

PLOT DATE = 1/14/2009  
 FILE NAME = K:\11225583\civil\shhets\MOT\_Burnham\ht  
 PLOT SCALE = 1"=50'  
 PLOT NAME = Stage 2  
 MODEL = Stage 2

**rjngroup**  
Excellence through Ownership

200 West Front Street  
Wheaton, IL 60187

DESIGNED -	REVISED -
DRAWN -	REVISED -
CHECKED -	REVISED -
DATE - 1-14-2009	REVISED -

STATE OF ILLINOIS  
DEPARTMENT OF TRANSPORTATION

BURNHAM AVE. OVER STATE ST.  
STRUCTURE NO. 016-0806

MAINTENANCE OF TRAFFIC  
STAGE 2

F.A.U. RTE.	SECTION	COUNTY	TOTAL SHEETS	SHEET NO.
2943	1212.8-I-1	COOK	51	10
CONTRACT NO. 60D74				
FED. ROAD DIST. NO. 1   ILLINOIS FED. AID PROJECT				

SCALE: 1"=50'    SHEET NO. 10 OF 51 SHEETS    STA.    TO STA.