



**AERIAL CABLE CONNECTION DETAIL**  
N.T.S.

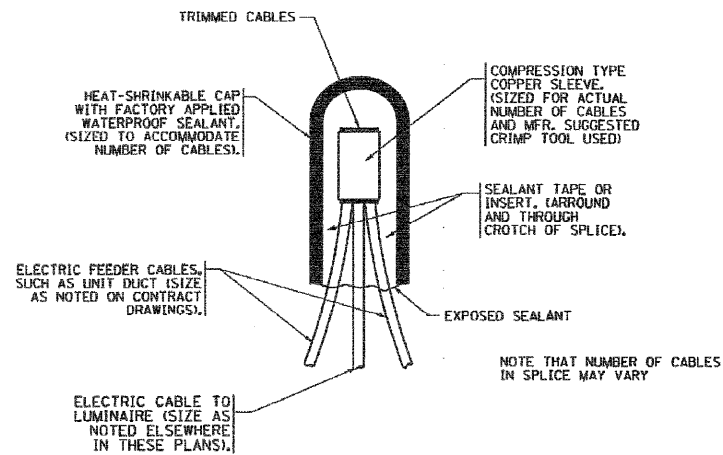

**TYPICAL SPLICE DETAIL**  
N.T.S.

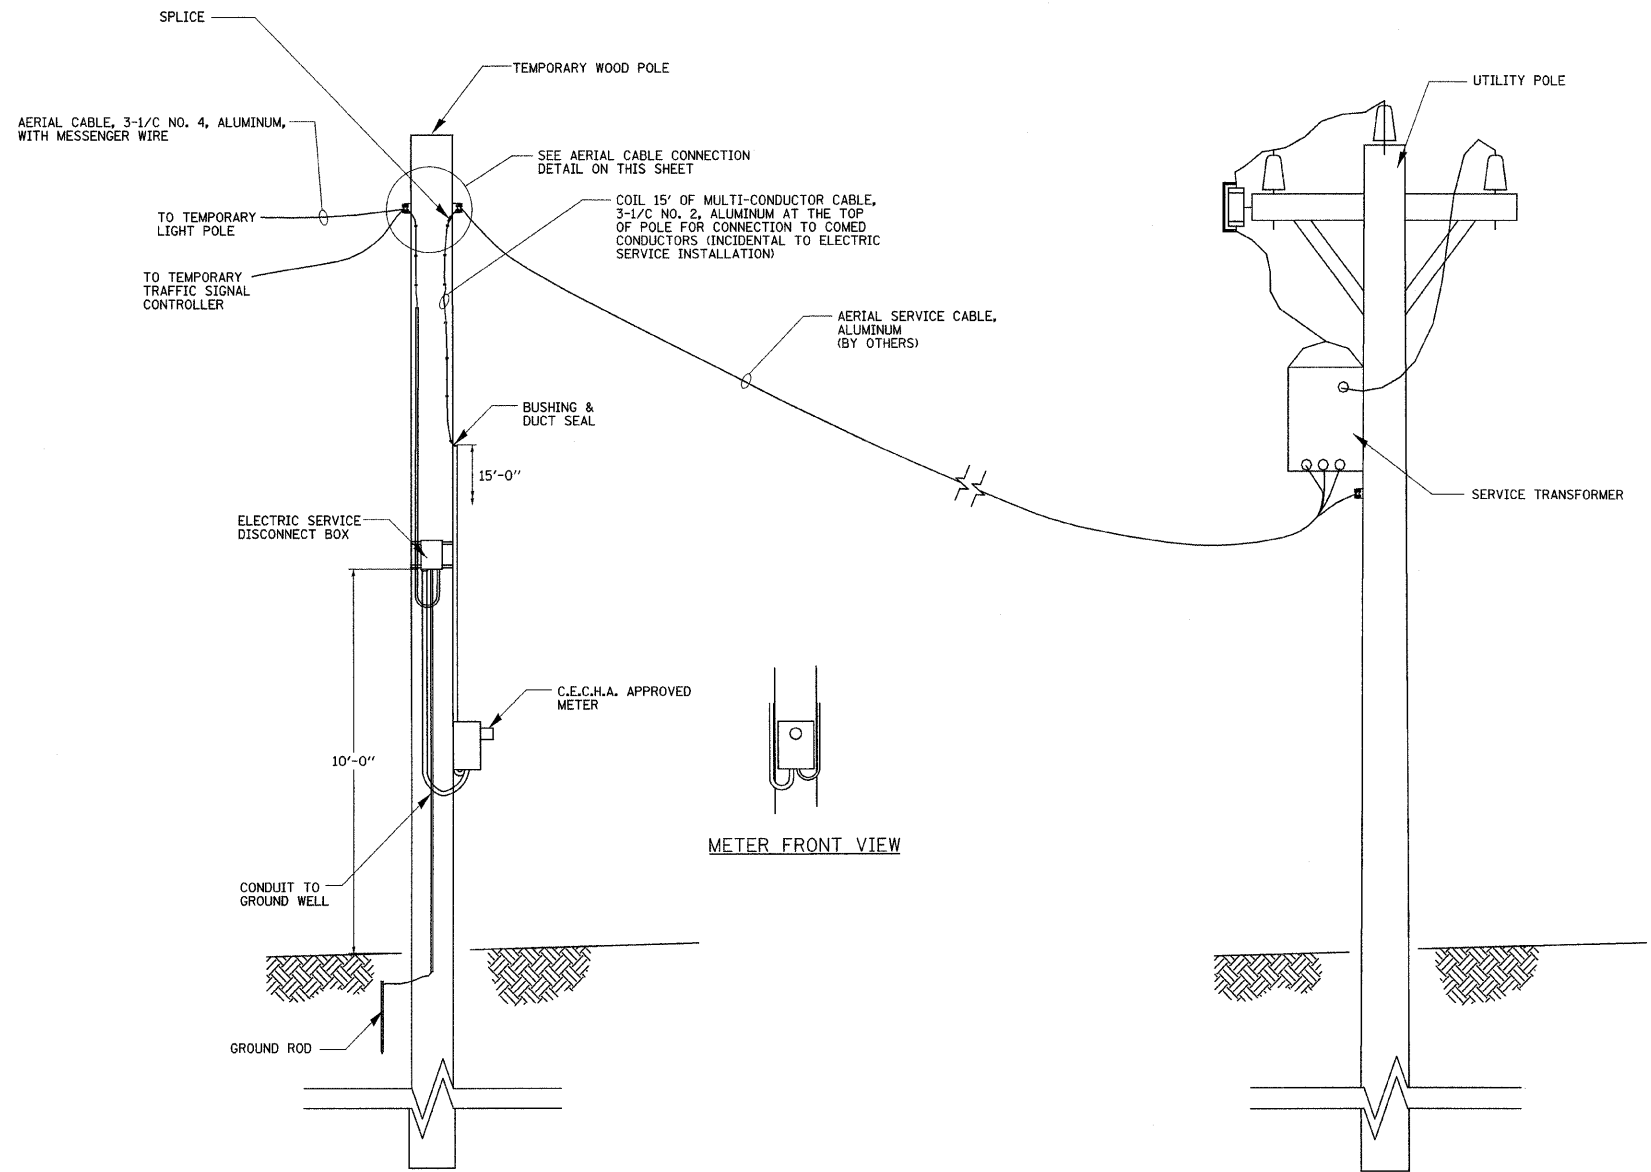

NOTE:  
COMMONWEALTH EDISON SHALL BE CONTACTED BEFORE THE INSTALLATION WORK BEGINS FOR THE ELECTRIC SERVICE INSTALLATION.

**ELECTRIC SERVICE INSTALLATION**  
NOT TO SCALE



FILE NAME = n:\pno\3329\3329\_26\design\lighting\3329\_26-1494.dwg

**Ciorba Group, Inc.**  
CONSULTING ENGINEERS  
5507 North Cumberland Avenue, Suite 402  
Chicago, Illinois 60656  
Tel. 773.775.4005 Fax 773.775.4014

USER NAME = wlancastr	DESIGNED - JMV	REVISED -
PLOT SCALE = 1:8281' / IN.	DRAWN - MB	REVISED -
PLOT DATE = 1/13/2009	CHECKED - JMV	REVISED -
	DATE - 05/15/2008	REVISED -

**STATE OF ILLINOIS**  
**DEPARTMENT OF TRANSPORTATION**

**FAP 332 / ILLINOIS ROUTE 1**  
**OVER TRIM CREEK**  
**TEMPORARY LIGHTING DETAILS**

SCALE: SHEET NO. 4 OF 4 SHEETS STA. TO STA.

F.A.P. RTE. 332	SECTION 8 R-B-I-2	COUNTY WILL	TOTAL SHEETS 28	SHEET NO. 15
CONTRACT NO. 60DB1				
FED. ROAD DIST. NO. - ILLINOIS FED. AID PROJECT				