


LEGEND

- CONCRETE MEDIAN, TYPE SB-6.24
- HOT - MIX ASPHALT SURFACE COURSE, MIX "D", N70, 1 1/2" LEVELING BINDER (MACHINE METHOD), N70 (IL-9.5mm), 3/4"

NOTE: SEE PROFILE GRADE ON SHEET 13

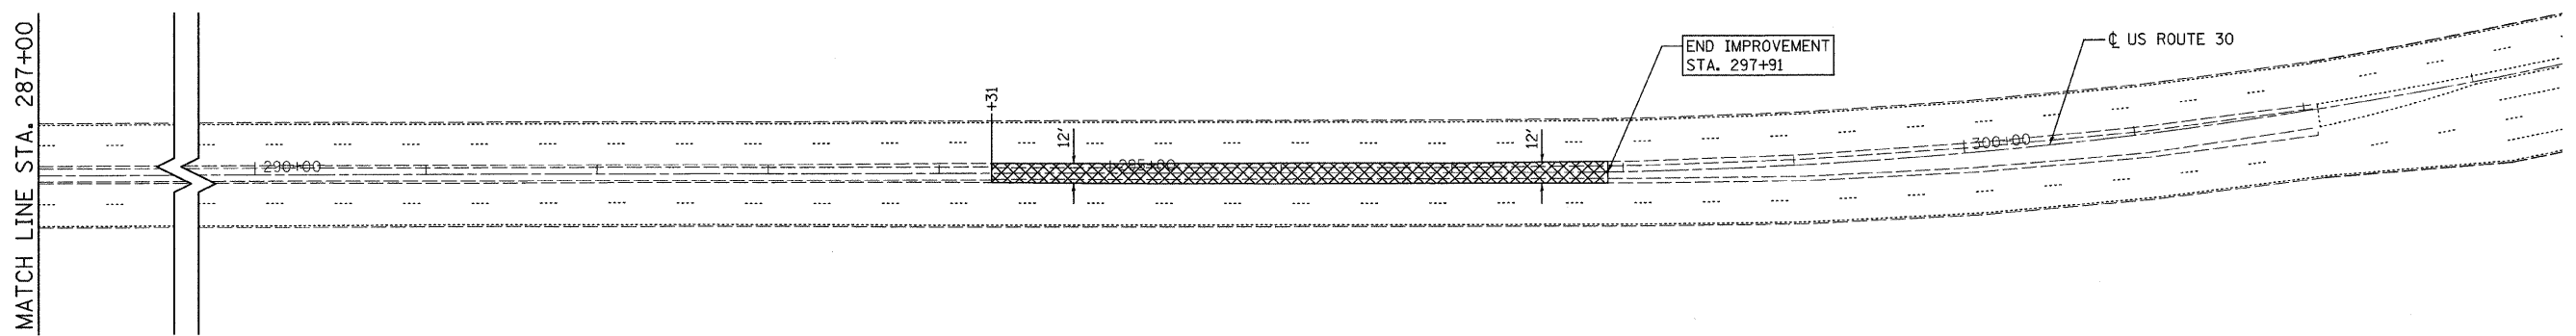

FILE NAME = n:\no\3129\3129_2b\design\proposedplan\3129_2b_06-Proposed.dgn

CG Ciorba Group, Inc.
 CONSULTING ENGINEERS
 6607 North Cumberland Avenue, Suite 402
 Chicago, Illinois 60656
 Tel. 773.775.4009 Fax 773.775.4014

USER NAME = wjencaster	DESIGNED - JCC	REVISED -
DRAWN - JCC	REVISED -	
PLOT SCALE = 5/16" = 1" / IN.	CHECKED - MJL	REVISED -
PLOT DATE = 1/13/2009	DATE - 01/30/08	REVISED -

**STATE OF ILLINOIS
 DEPARTMENT OF TRANSPORTATION**

**FAP 349 / US ROUTE 30
 OVER RIVER STREET
 PROPOSED ROADWAY PLAN**

SCALE 4"=50' SHEET NO. OF SHEETS STA. TO STA.

F.A.P. RTE. 349	SECTION 11 HB-1	COUNTY KENDALL	TOTAL SHEETS 26	SHEET NO. 6
CONTRACT NO. 60D83				
FED. ROAD DIST. NO. - ILLINOIS FED. AID PROJECT				