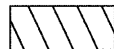


 
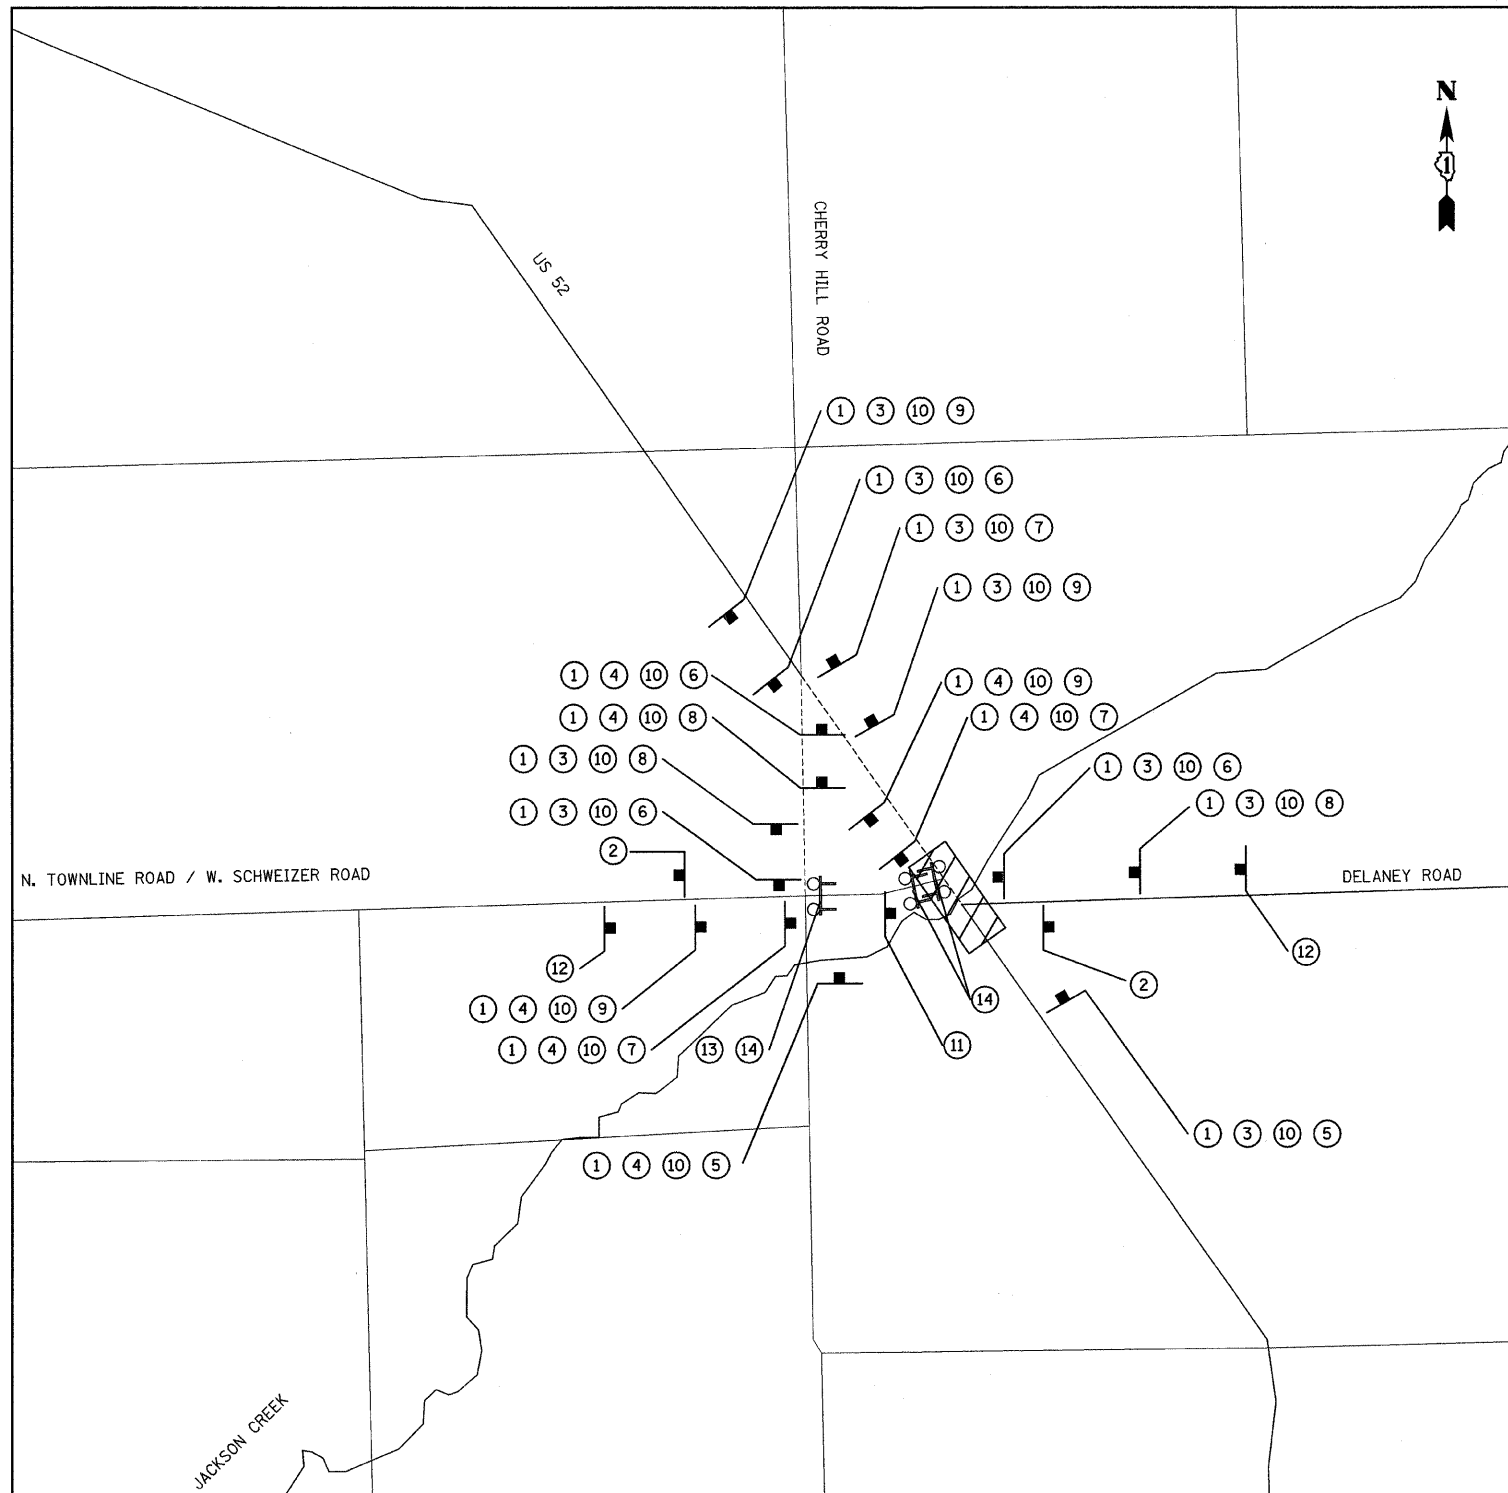
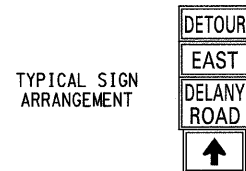


LEGEND

- ① **DETOUR** M4-8
24"x12"
- ② **END
DETOUR** M4-8A
24"x18"
- ③ **WEST** M3-4
24"x12"
- ④ **EAST** M3-2
24"x12"
- ⑤ **↑** M6-3
21"x15"
- ⑥ **→** M6-1
21"x15"
- ⑦ **←** M6-1
21"x15"
- ⑧ **↘** M5-1R
21"x15"
- ⑨ **↙** M5-1L
21"x15"
- ⑩ **DELANEY
ROAD** 24"x18"
- ⑪ **ROAD
CLOSED
500 FT** W20-3
48"x48"
- ⑫ **DETOUR
1500 FT** W20-2
48"x48"
- ⑬ **←
DETOUR** M4-10L
48"x18"
- ⑭ **ROAD
CLOSED** R11-2
48"x30"

-  **WORK ZONE**
-  **TYPE III BARRICADE WITH FLASHING
MONODIRECTIONAL LIGHTS**
-  **SIGN**
-  **DETOUR ROUTE**



DETOUR PLAN GENERAL NOTES

THE COST OF INSTALLING, MAINTAINING AND REMOVING THE DETOUR SHALL BE PAID FOR AS TRAFFIC CONTROL AND PROTECTION FOR TEMPORARY DETOUR.

FILE NAME = n:\proj\3229\3229-27\Design\ProposedPlan\3229-27-detour.dgn

CG Ciorba Group, Inc.
CONSULTING ENGINEERS
6507 North Cumberland Avenue, Suite 402
Chicago, Illinois 60656
Tel. 773.775.4009 Fax 773.775.4014

USER NAME = wlancaaster	DESIGNED - DMM	REVISED -
DRAWN - DMM	CHECKED - MJL	REVISED -
PLOT SCALE = 1:8201' / IN.	DATE - 05/15/2008	REVISED -
PLOT DATE = 1/13/2009		

**STATE OF ILLINOIS
DEPARTMENT OF TRANSPORTATION**

**FAP 852 / US ROUTE 52
US ROUTE 52 OVER JACKSON CREEK
TEMPORARY DETOUR PLAN**

SCALE: SHEET NO. OF SHEETS STA. TO STA.

F.A.P. RTE. 852	SECTION 18 B-4-R-1	COUNTY WILL	TOTAL SHEETS 27	SHEET NO. 7
FED. ROAD DIST. NO.			ILLINOIS FED. AID PROJECT	
CONTRACT NO. 60D84				