


BILL OF MATERIAL

ITEM	UNIT	QUANTITY
Hot-Mix Asphalt Surface Removal (Deck)	Sq. Yd.	889
Bridge Deck Grooving	Sq. Yd.	856
Protective Coat	Sq. Yd.	1,188
Bridge Deck Latex Concrete Overlay, 2 1/2"	Sq. Yd.	889
Bridge Deck Hydro-Scarification, 1/2"	Sq. Yd.	889
Deck Slab Repair (Full Depth, Type II)	Sq. Yd.	42

Notes:
 For Concrete Removal, See Sheet 14.
 Apply Protective Coat to the existing sidewalks, existing curbs, and top and inside vertical faces of existing parapets in addition to the areas specified in Article 503.19 of the Standard Specifications.

LEGEND

	- Deck Slab Repair (Partial) (for information only)
	- Deck Slab Repair (Full Depth, Type II)

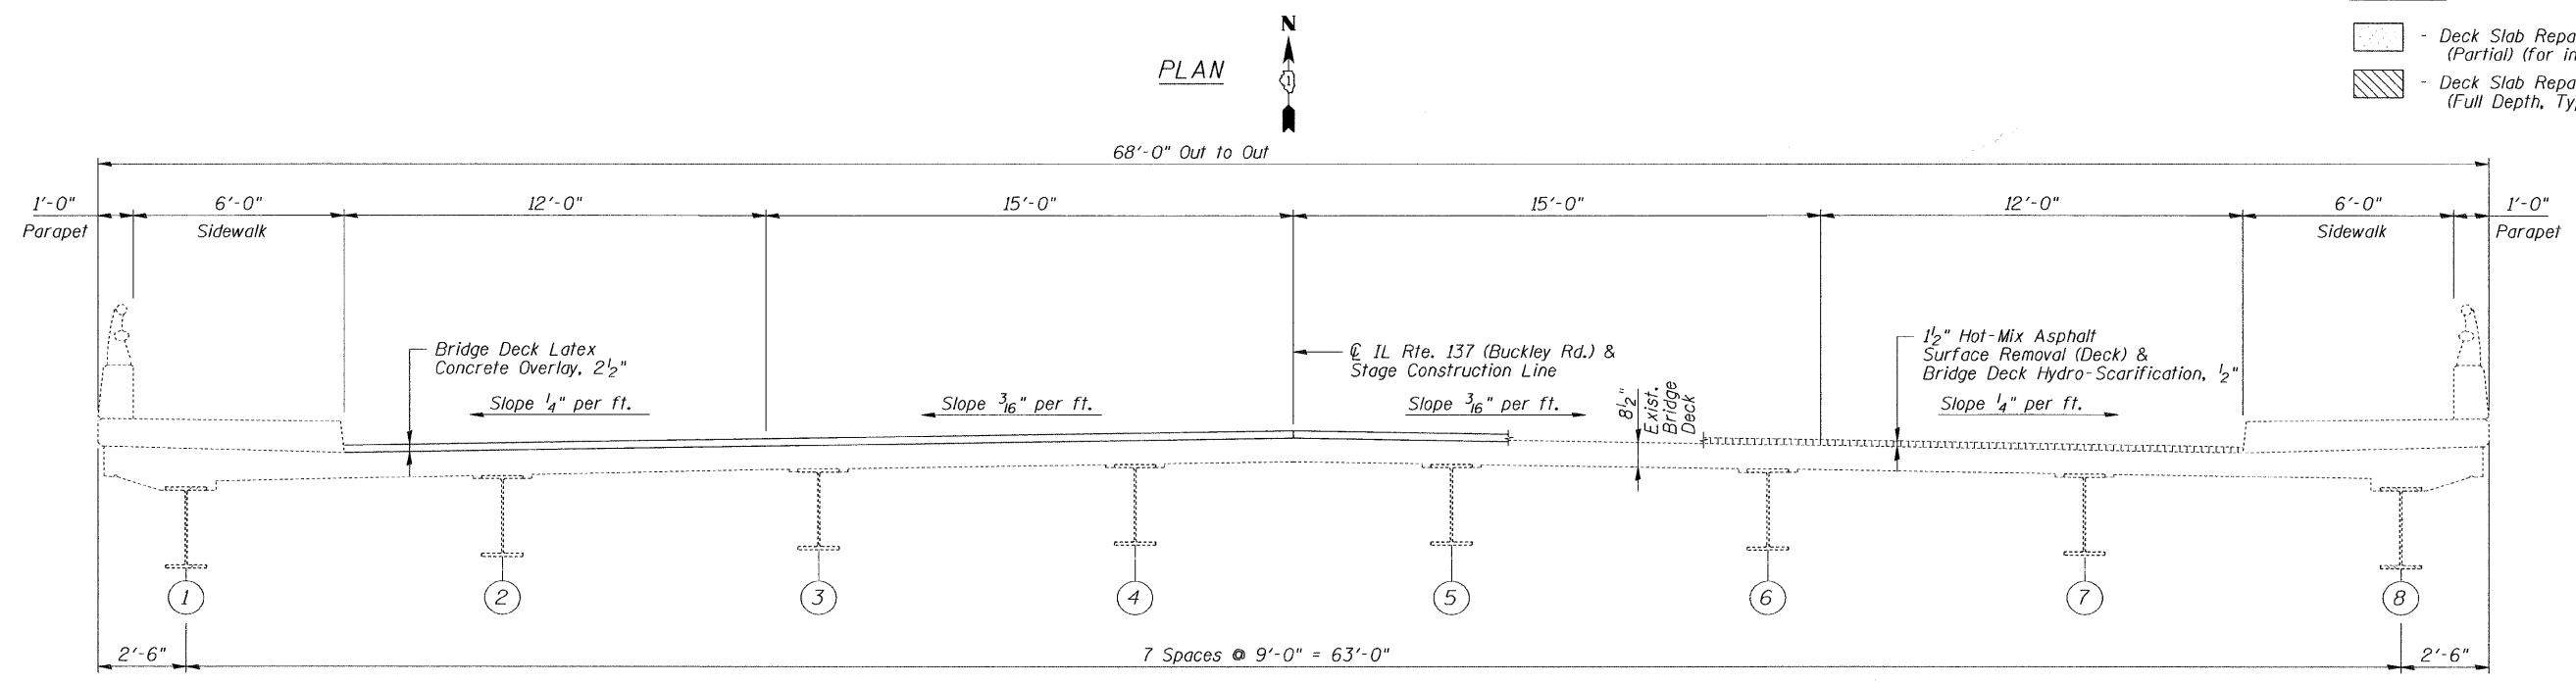

DECK CROSS SECTION
(Looking East)

DECK PLAN & CROSS SECTION
 IL RTE. 137 (BUCKLEY ROAD)
 OVER DES PLAINES RIVER
 FAP 352 (IL 137), SECTION 56 B-1-2
 LAKE COUNTY
 STATION 64+63.88
 S.N. 049-0063
 DATE: 01-14-09
 GRAEF, ANHALT, SCHLOEMER & ASSOCIATES, INC
 CHICAGO ILLINOIS

DESIGNED	S.D.H.
CHECKED	J.A.Z.
DRAWN	M.S.M.
CHECKED	S.D.H.

n:\jobs\2008\plot\2006-3028.44\00\063_3028-S5.dgn
 1/12/2009