


TRAFFIC SIGNAL LEGEND

	PROPOSED	EXISTING		PROPOSED	EXISTING
CONTROLLER	[Symbol]	[Symbol]	DOUBLE HANDHOLE	[Symbol]	[Symbol]
SERVICE INSTALLATION	[Symbol]	[Symbol]	G. S. CONDUIT IN TRENCH OR PUSHED	[Symbol]	[Symbol]
SIGNAL HEAD	[Symbol]	[Symbol]	PEDESTRIAN PUSHBUTTON DETECTOR	[Symbol]	[Symbol]
SIGNAL HEAD WITH BACKPLATE	[Symbol]	[Symbol]	DETECTOR LOOP	[Symbol]	[Symbol]
SIGNAL HEAD, PEDESTRIAN	[Symbol]	[Symbol]	CONCRETE JUNCTION BOX	[Symbol]	[Symbol]
SIGNAL POST	[Symbol]	[Symbol]	CAST IRON JUNCTION BOX	[Symbol]	[Symbol]
MAST ARM ASSEMBLY AND POLE, STEEL	[Symbol]	[Symbol]	COMMON TRENCH	[Symbol]	[Symbol]
HANDHOLE	[Symbol]	[Symbol]	SIGNAL HEAD OPTICALLY PROGRAMMED	[Symbol]	[Symbol]
HEAVY DUTY HANDHOLE	[Symbol]	[Symbol]	LIGHT DETECTOR	[Symbol]	[Symbol]
			CONFIRMATION BEACON	[Symbol]	[Symbol]

North

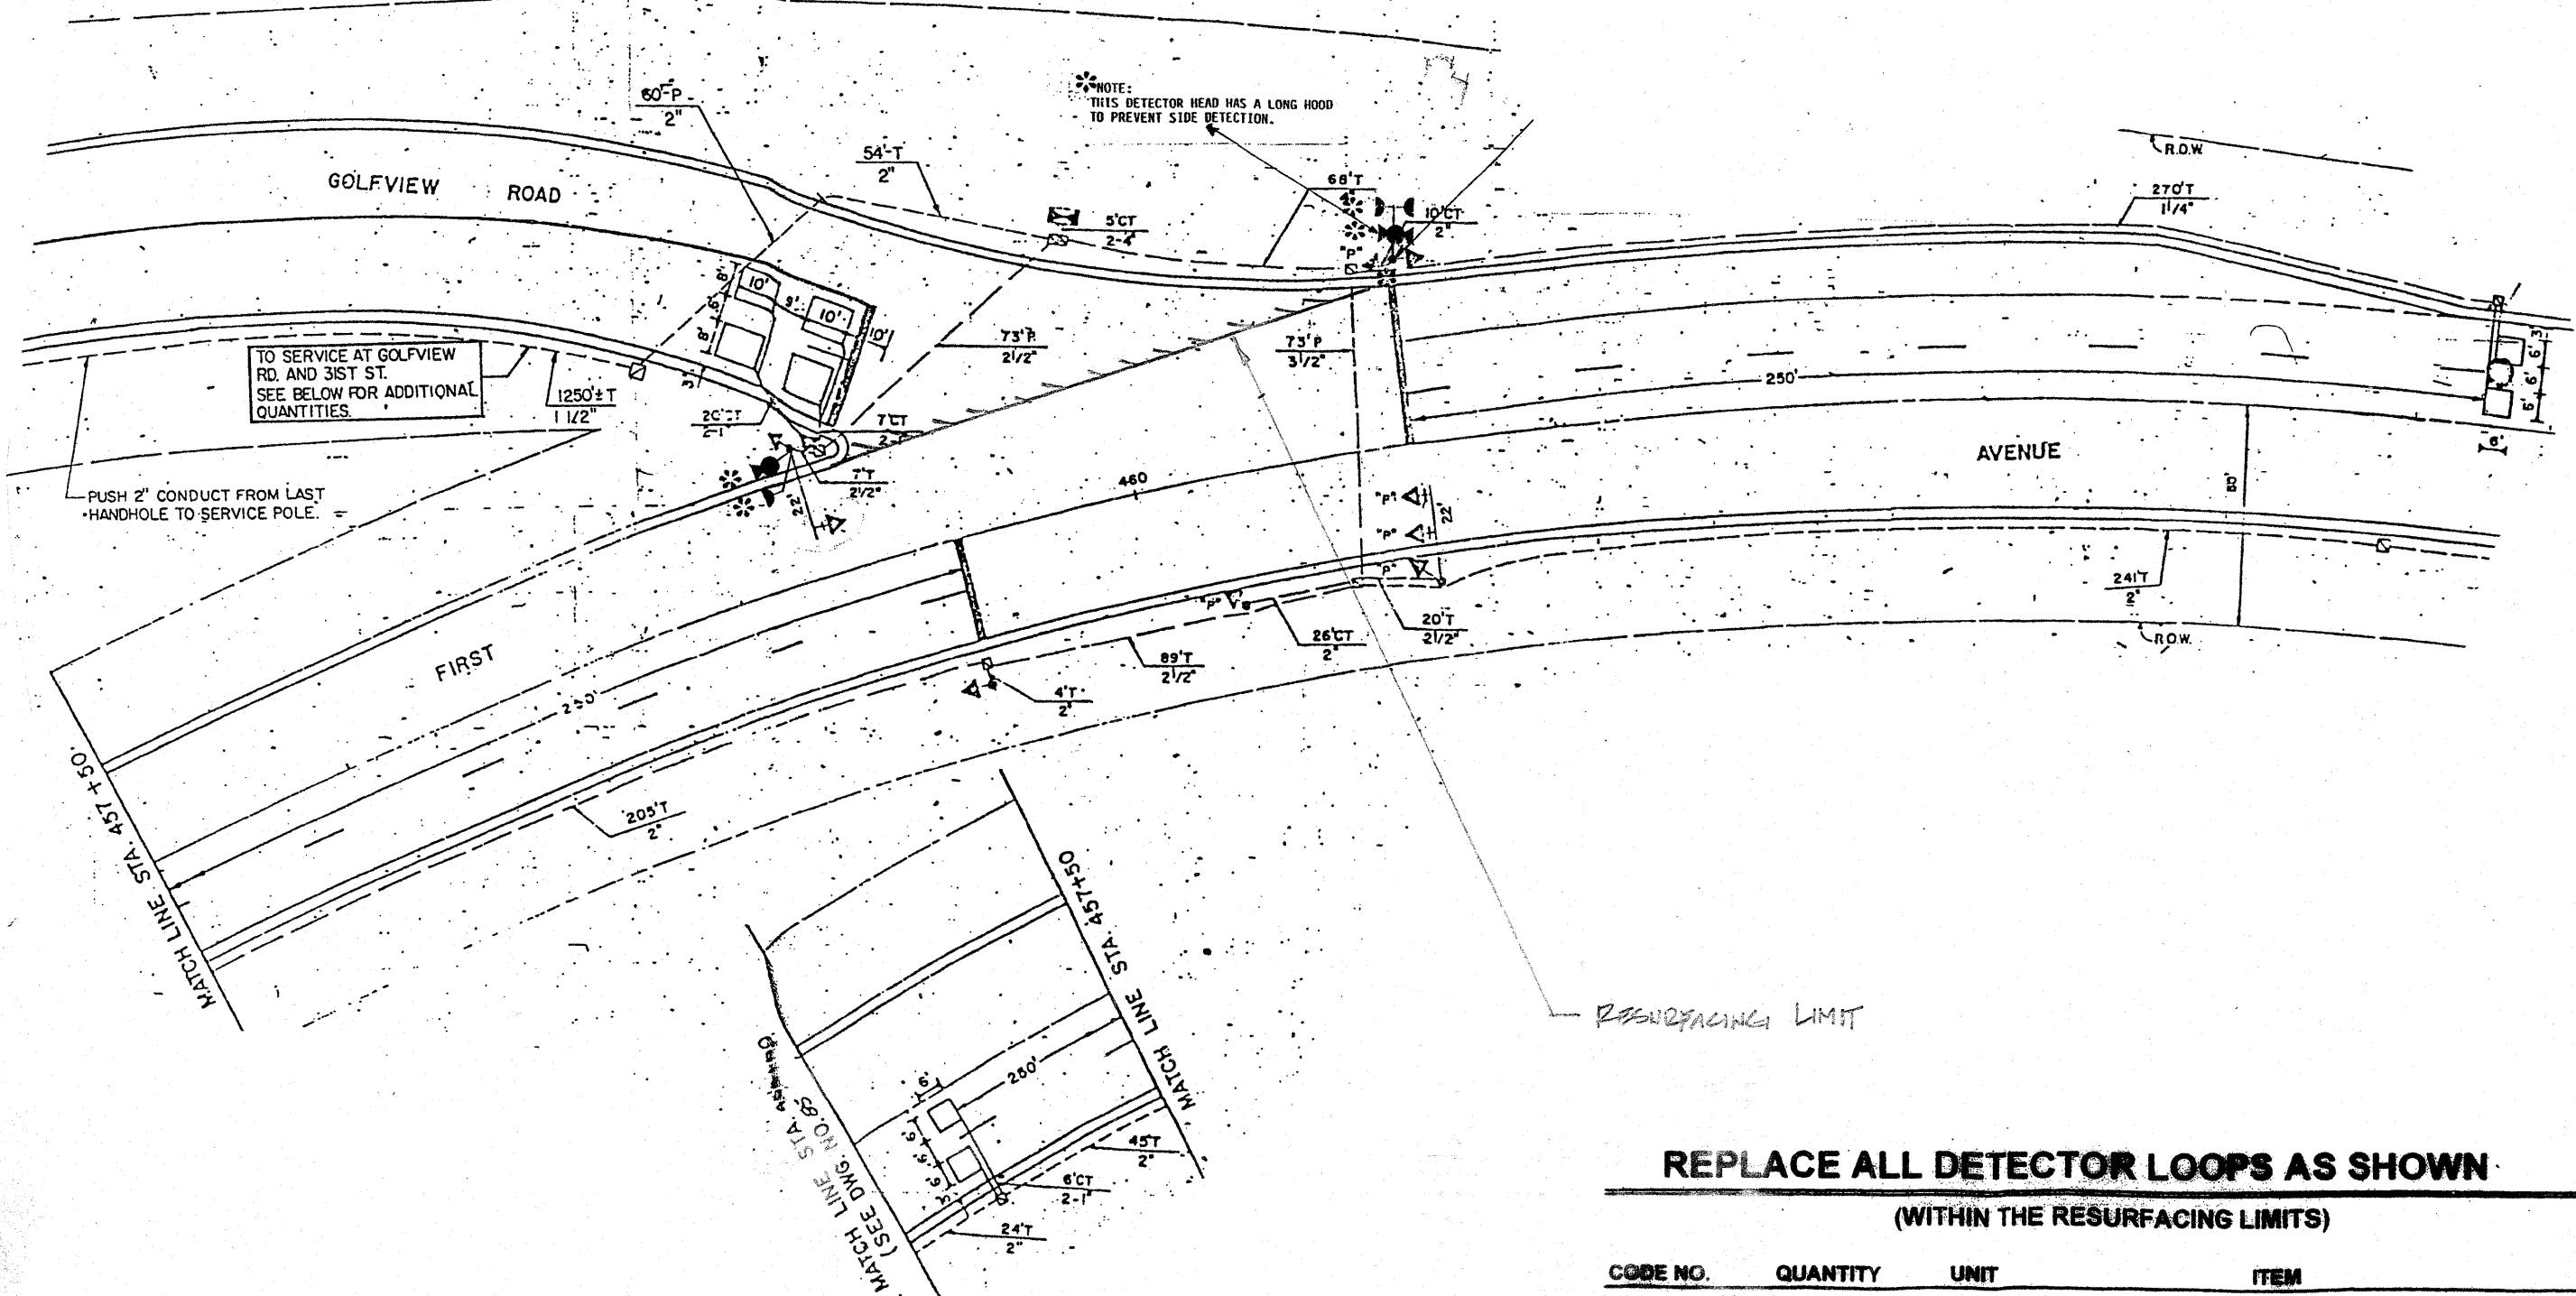

REPLACE ALL DETECTOR LOOPS AS SHOWN

(WITHIN THE RESURFACING LIMITS)

CODE NO.	QUANTITY	UNIT	ITEM
80000600	150	Foot	Detector Loop Replacement

FILE NAME =	USER NAME = kenthaphwaybc	DESIGNED -	REVISED -
c:\projects\traffic\070022\11680\forestway.dgn		DRAWN -	REVISED -
		CHECKED -	REVISED -
		DATE -	REVISED -

STATE OF ILLINOIS
DEPARTMENT OF TRANSPORTATION

ILL. ST. 171 (31ST AVENUE) @ GOLFVIEW ROAD

F.A.U.F. RTE.	SECTION	COUNTY	TOTAL SHEETS	SHEET NO.
1967	2003-024RS	COOK	21	9
CONTRACT NO.				60855
FED. ROAD DIST. NO. 4 ILLINOIS FED. AID PROJECT				