


The "Pay Items" below are paid separately as per the attached "Specification" for MAGNETIC DETECTOR REMOVAL AND DETECTOR LOOP INSTALLATION.

Code No.	Pay Item	Unit	Quantity
85000200	MAINTENANCE OF EXISTING TRAFFIC SIGNAL INSTALLATION	EACH	
87301305	ELECTRIC CABLE IN CONDUIT, LEAD-IN, NO. 14 1 PAIR	FOOT	
88500100	INDUCTIVE LOOP DETECTOR	EACH	
88600100	DETECTOR LOOP, TYPE I	FOOT	

NOTE:
THIS PLAN IS FOR THE PURPOSE OF REPLACING THE DETECTOR LOOPS ONLY. ALL OTHER INFORMATION SHOWN IS NOT RELATED AND WILL BE DISREGARDED.

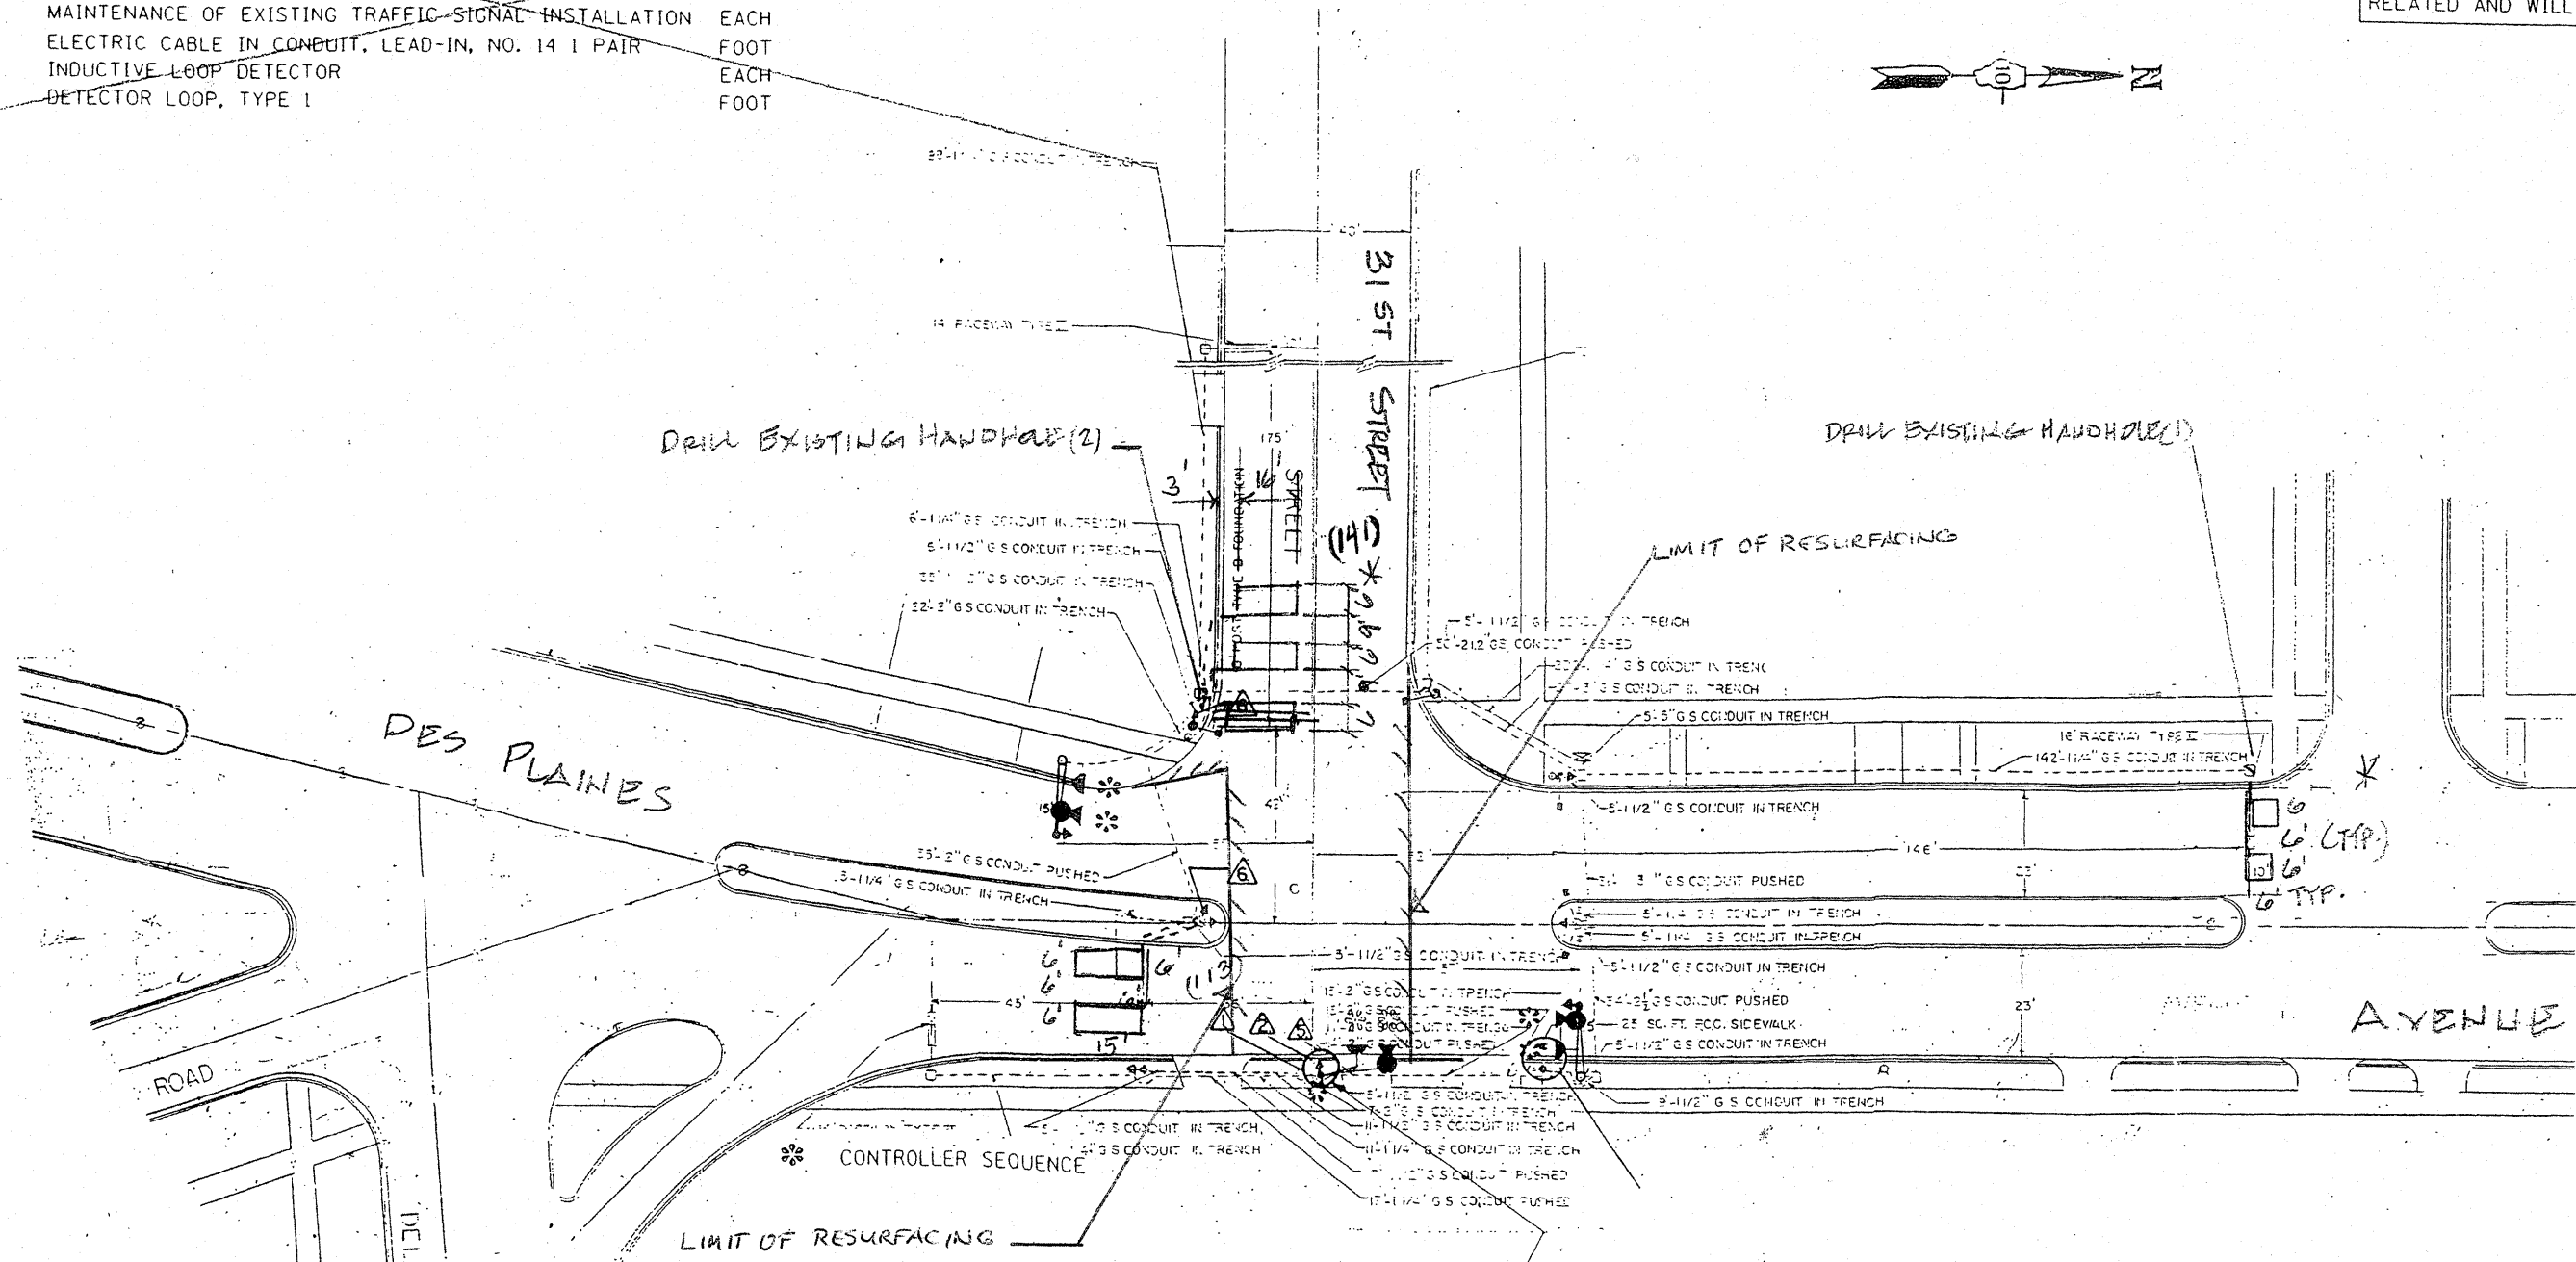

* NO. LOOPS/QUANTITIES ARE BASED ON LATEST FIELD SURVEY REPORT DATED 8/18/1999 & NO. LOOP AMPLIFIERS - FIELD CHECK PRIOR TO REMOVAL

REPLACE ALL DETECTOR LOOPS AS SHOWN
(WITHIN THE RESURFACING LIMITS)

CODE NO.	QUANTITY	UNIT	ITEM
86600600	141	FOOT	DETECTOR LOOP REPLACEMENT

FILE NAME = c:\projects\view\traffic\traffic_gen.dgn	USER NAME = ken.thophix@bc	DESIGNED -	REVISED -	STATE OF ILLINOIS DEPARTMENT OF TRANSPORTATION	DETECTOR LOOP REPLACEMENT DES PLAINES AV. @ 31ST STREET	F.A.D. RTE. 1467	SECTION 2008-02ARS	COUNTY Cook	TOTAL SHEETS 21	SHEETS 11	CONTRACT NO. 60E5
	PLOT SCALE = 100.0002 / IN.	CHECKED -	REVISED -			SCALE:	SHEET NO. OF SHEETS	STA. TO STA.	FED. ROAD DIST. NO.	ILLINOIS FED. AID PROJECT	
	PLOT DATE = 3/25/2008	DATE -	REVISED -								