
STATE OF ILLINOIS

**DEPARTMENT OF TRANSPORTATION** 

**DIVISION OF HIGHWAYS** 

## PROPOSED HIGHWAY PLANS

FAP 607: US 52/30/6
RAYNOR AVE. TO MAYOR ART SCHULTZ DRIVE
SECTION: 2008-030 RS
RESURFACING (MAINTENANCE)
PROJECT: ESP-0607(078)
WILL COUNTY
C-91-500-08

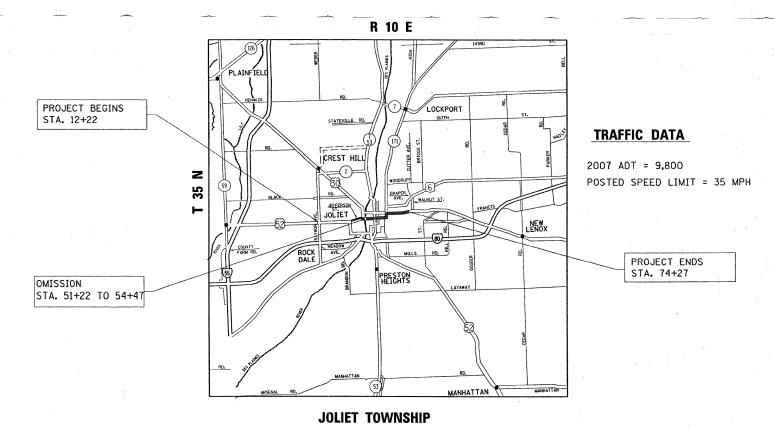

GROSS LENGTH OF PROJECT = 6,205 LINEAL FEET = 1.18 MILE NET LENGTH OF PROJECT = 5,880 LINEAL FEET = 1.11 MILE

D -91-500-08



STATE OF ILLINOIS
DEPARTMENT OF TRANSPORTATION
DIVISION OF HIGHWAYS

SUBMITTED JANUARY 12, 20 09

DEPUTY DIRECTOR OF HIGHWAYS, REGION ENGINEER

Charles J. Ingensel B

March 13, 20 09 Christine M. Reed

DIRECTOR OF HIGHWAYS, CHIEF ENGINEER

PRINTED BY THE AUTHORITY
OF THE STATE OF ILLINOIS

100' 200' 300' — 1" = 100'
0 10' 20' 30' — 1" = 10'
0 50' 100' — 1" = 50'
0 50' 100' — 1" = 40'
0 50' 100' — 1" = 40'

FOR INDEX OF SHEETS, SEE SHEET NO. 2

THE PROJECT IS LOCATED IN THE

CITY OF JOLIET

0

0

 $\bigcirc$ 

FULL SIZE PLANS HAVE BEEN PREPARED USING STANDARD ENGINEERING SCALES. REDUCED SIZED PLANS WILL NOT CONFORM TO STANDARD SCALES. IN MAKING MEASUREMENTS ON REDUCED PLANS. THE ABOVE SCALES MAY BE USED.

J.U.L.I.E.
JOINT UTILITY LOCATION INFORMATION FOR EXCAVATION
1-800-892-0123

PROJECT ENGINEER
PROJECT MANAGER KEN ENG (847) 705–4247

CONTRACT NO. 60E66