



NOTE:
THIS PLAN IS FOR THE PURPOSE OF REPLACING THE DETECTOR LOOPS ONLY. ALL OTHER INFORMATION SHOWN IS NOT RELATED AND WILL BE DISREGARDED.

TRAFFIC SIGNAL LEGEND

<p>CONTROLLER SERVICE INSTALLATION</p> <p>SIGNAL HEAD</p> <p>SIGNAL HEAD WITH BACKPLATE</p> <p>SIGNAL HEAD, PEDESTRIAN</p> <p>SIGNAL POST</p> <p>MAST ARM ASSEMBLY AND POLE, STEEL</p> <p>MAST ARM ASSEMBLY AND POLE, ALUMINUM</p> <p>COMMON TRENCH</p> <p>HANDHOLE</p> <p>HEAVY DUTY HANDHOLE</p> <p>DOUBLE HANDHOLE</p> <p>CALVANIZED STEEL CONDUIT IN TRENCH OR PUSHED</p> <p>PEDESTRIAN PUSHBUTTON DETECTOR</p> <p>DETECTOR LOOP</p> <p>WOOD POLE</p>	<p>PROPOSED</p> <p>EXISTING</p>	<p>EMERGENCY VEHICLE SYSTEM DETECTOR</p> <p>CONFIRMATION BEACON</p> <p>SIGNAL HEAD, OPTICALLY PROGRAMMED</p> <p>CONDUIT SPLICE</p> <p>FMS AP ANTENNA BOX (FMS) FLUSH MOUNTED SENSOR (* INDICATES SENSOR NUMBER)</p> <p>CAMERA ENCLOSURE</p> <p>FLASH</p> <p>CAMERA ENCLOSURE WITH FLASH</p> <p>REFLEX CONTROL CABINET</p> <p>SIGN POLE WITH PANEL</p> <p>SIGN PANEL</p> <p>REFLEX SERVICE INSTALLATION WITH DISCONNECT</p> <p>TELEPHONE CONNECTION</p>	<p>PROPOSED</p> <p>EXISTING</p>
---	---------------------------------	--	---------------------------------

GENERAL NOTES

1. ALL EXISTING UTILITIES SHOWN WITHIN THE PLANS ARE PROVIDED BY THE BEST AVAILABLE INFORMATION PROVIDED BY COOPERATING UTILITY COMPANIES. NEITHER REDFLEX, IDOT NOR THE CITY ASSUME RESPONSIBILITY AS TO THE PRECISE LOCATION OR ACCURACY OF SHOWN UTILITIES. THE CONTRACTOR SHALL PROPERLY FIELD VERIFY UTILITY LOCATIONS AND SHALL PROPERLY PROTECT, MAINTAIN AND/OR REPAIR ANY DAMAGE OF ALL KNOWN AND ANY EXPOSED UNKNOWN UTILITIES SHOWN WITHIN THE PLANS. REDFLEX, IDOT AND THE CITY ASSUME NO LIABILITY RESULTING IN POSSIBLE DEFICIENCIES IN UTILITY LOCATIONS AND NO REMEDIAL OR ADDITIONAL COMPENSATION WILL BE ALLOWED.
2. ALL WORK SHALL CONFORM TO ALL NATIONAL BUILDING AND ELECTRICAL CODES EXCEPT WHEN THE STATE D.O.T. AND/OR THE CITY STANDARDS SUPERSEDE.

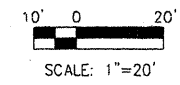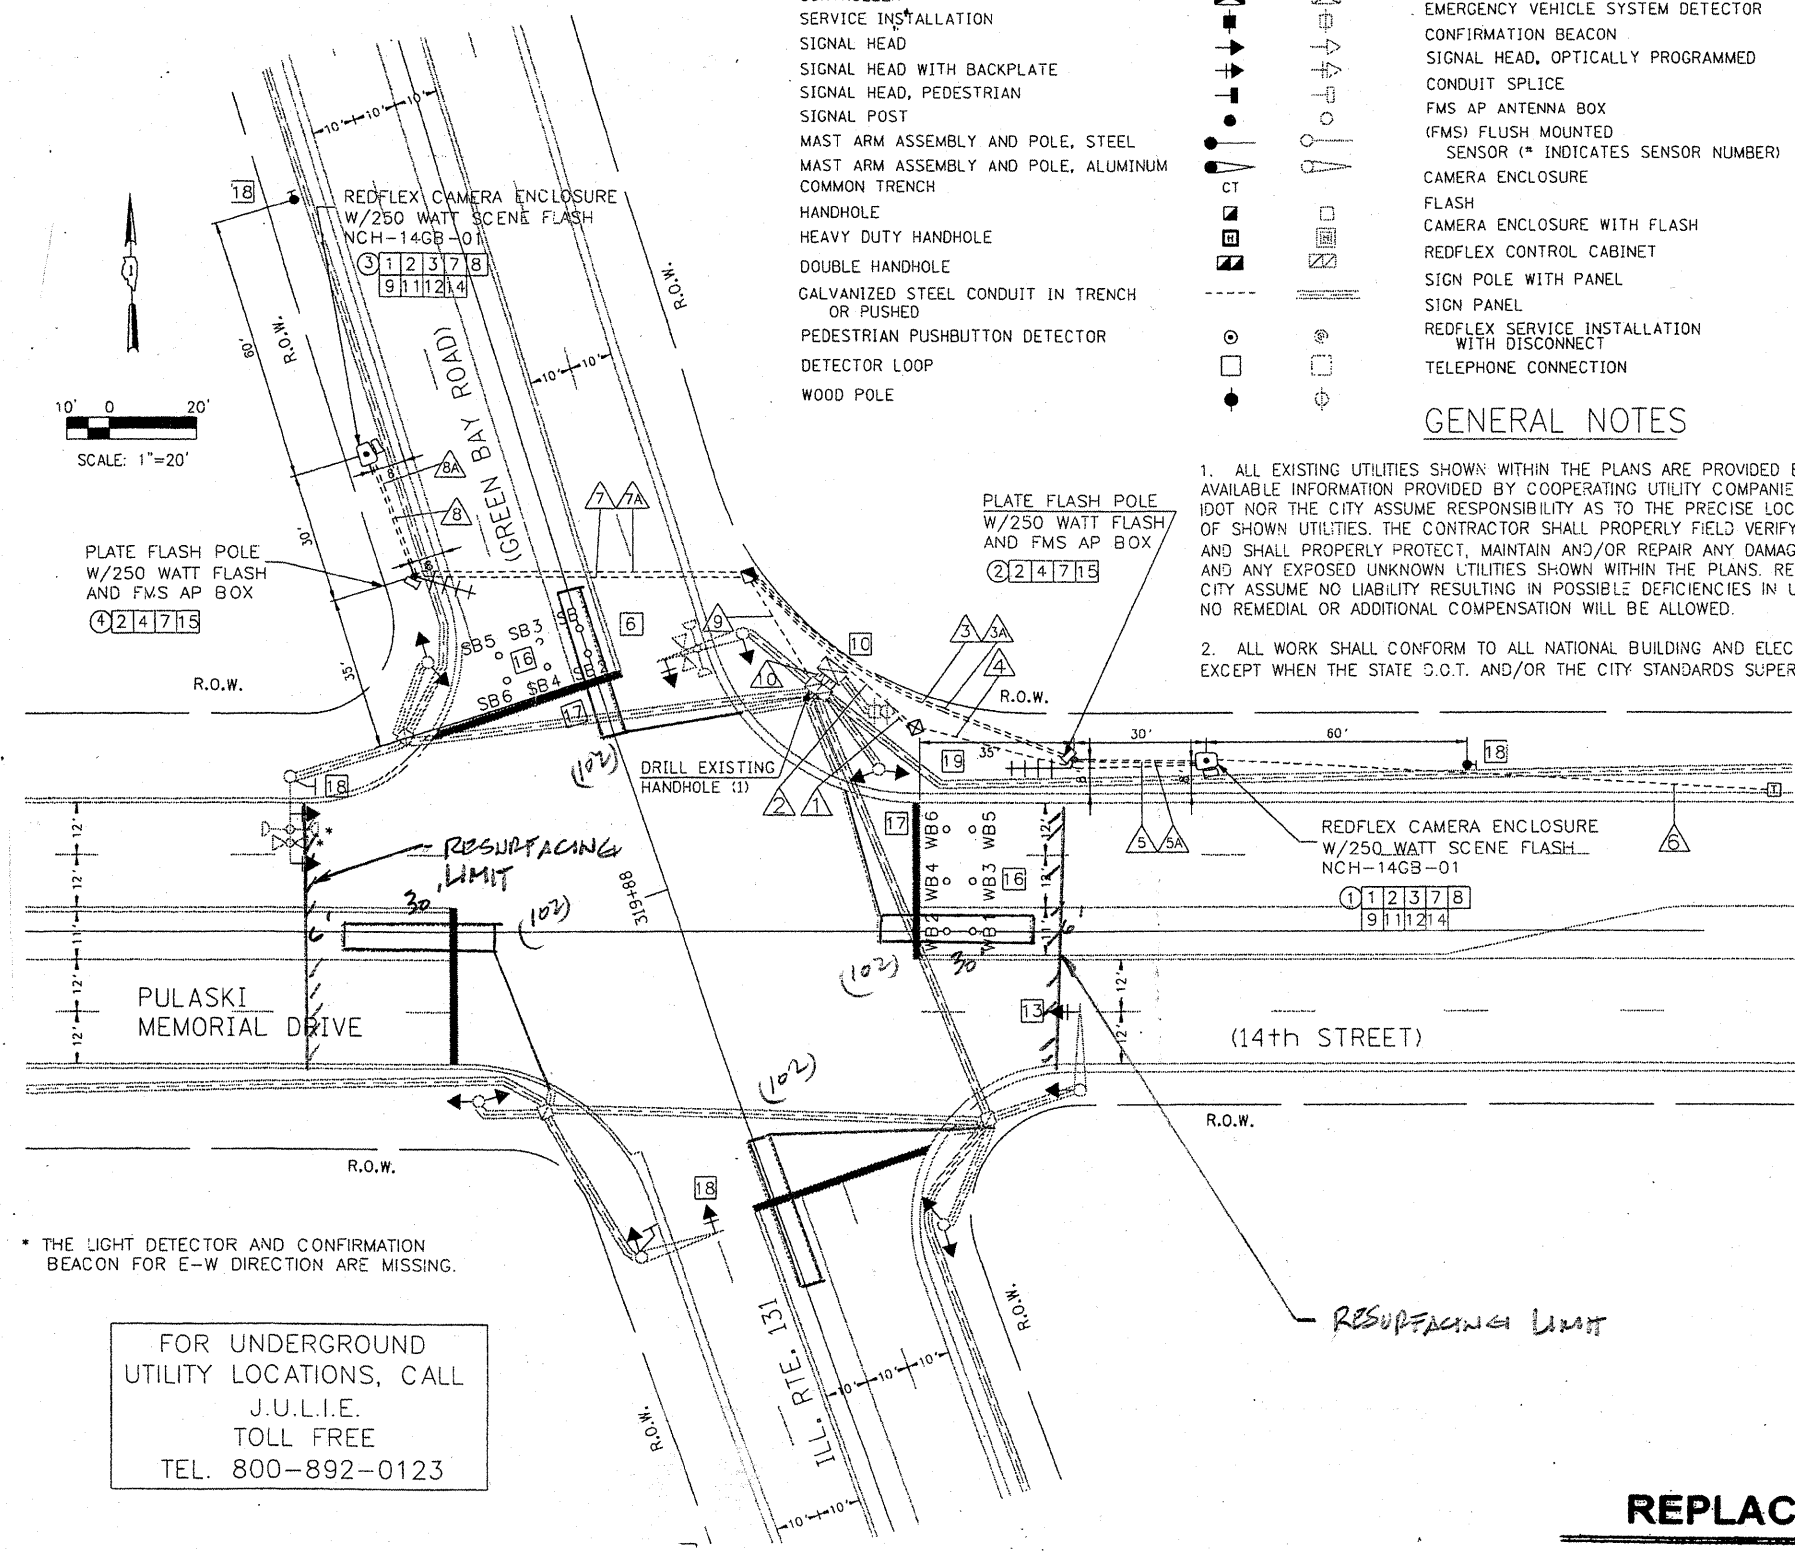

* THE LIGHT DETECTOR AND CONFIRMATION BEACON FOR E-W DIRECTION ARE MISSING.

FOR UNDERGROUND UTILITY LOCATIONS, CALL J.U.L.I.E. TOLL FREE TEL. 800-892-0123

REPLACE ALL DETECTOR LOOPS AS SHOWN
(WITHIN THE RESURFACING LIMITS)

CODE NO.	QUANTITY	UNIT	ITEM
80000600	403	Foot	Detector Loop Replacement

FILE NAME =	USER NAME = kenthphxkeybc	DESIGNED -	REVISED -
PROJECT = traffic\1070022\1158e\forest.dgn		DRAWN -	REVISED -
PLOT SCALE = 40.0000 "/ IN.		CHECKED -	REVISED -
PLOT DATE = 10/5/2007		DATE -	REVISED -

STATE OF ILLINOIS
 DEPARTMENT OF TRANSPORTATION

IL RTE 131 (GREEN BAY RD) @ 14TH STREET	F.A.U./F.A.P. RTE.	SECTION	COUNTY	TOTAL SHEETS	SHEET NO.
SCALE:	SHEET NO.	OF	SHEETS	STA.	TO STA.
				FED. ROAD DIST. NO.	ILLINOIS FED. AID PROJ. NO.