


NOTE:
THIS PLAN IS FOR THE PURPOSE OF REPLACING THE DETECTOR LOOPS ONLY. ALL OTHER INFORMATION SHOWN IS NOT RELATED AND WILL BE DISREGARDED.

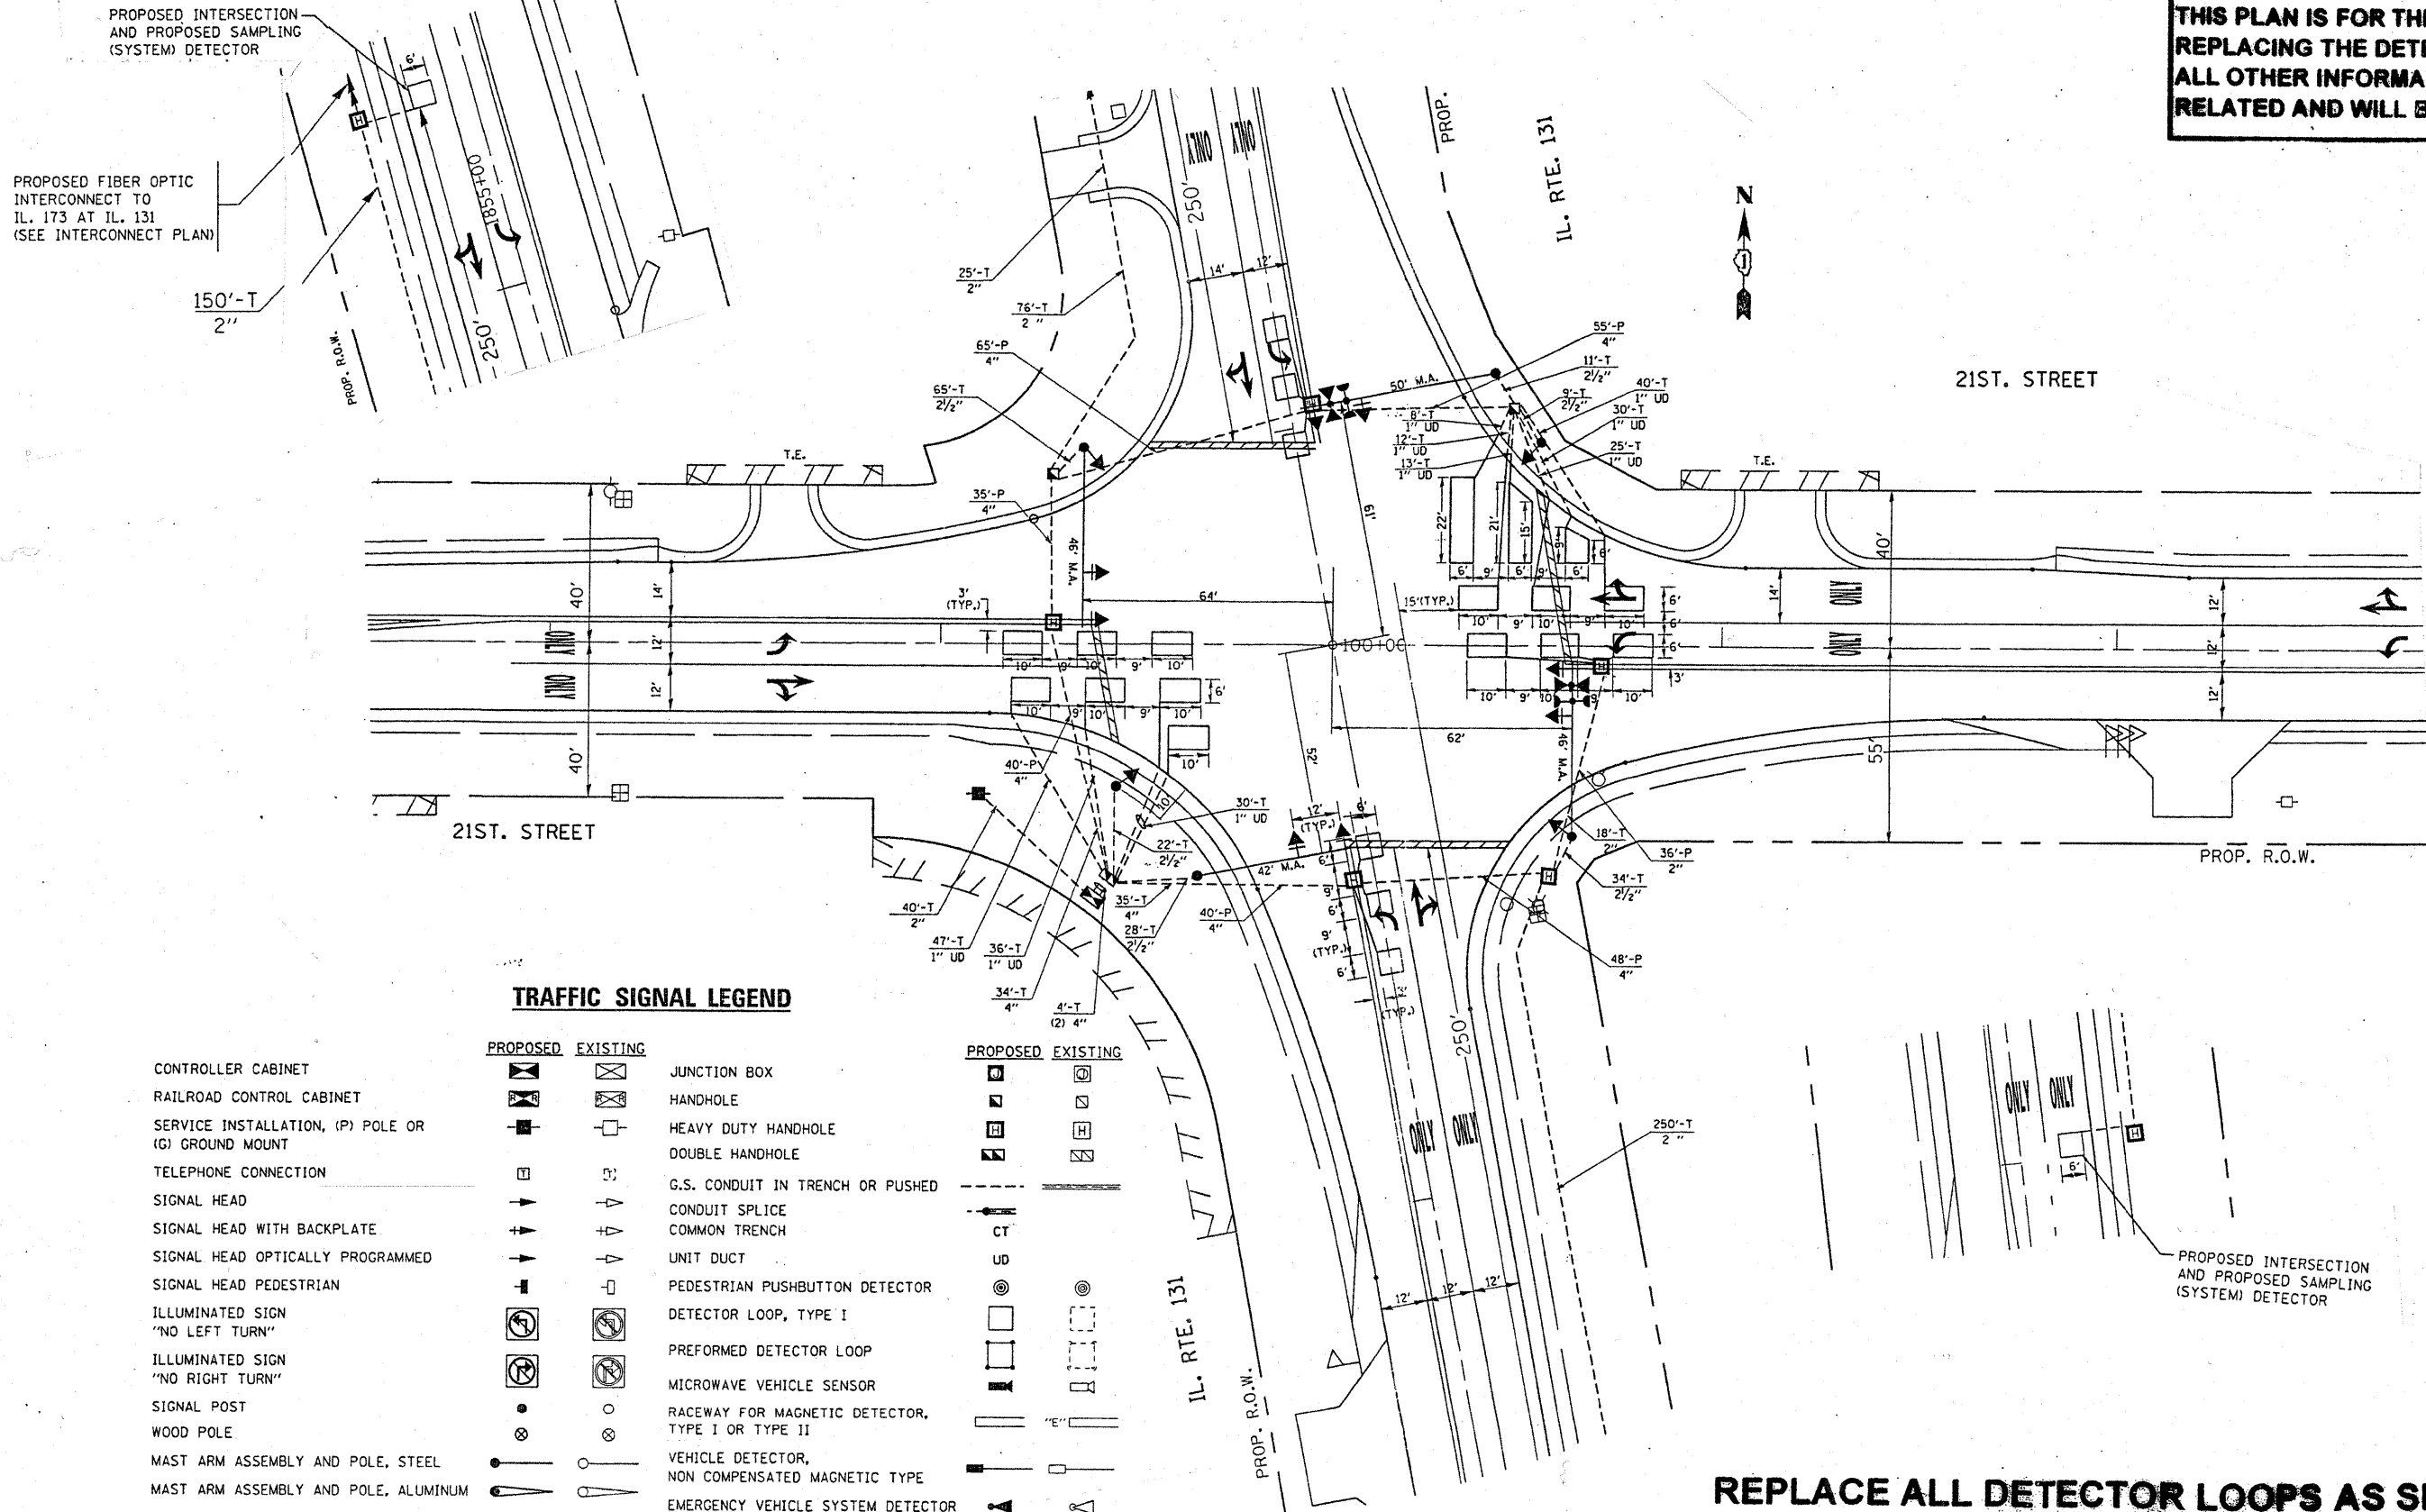

TRAFFIC SIGNAL LEGEND

- CONTROLLER CABINET
- RAILROAD CONTROL CABINET
- SERVICE INSTALLATION, (P) POLE OR (G) GROUND MOUNT
- TELEPHONE CONNECTION
- SIGNAL HEAD
- SIGNAL HEAD WITH BACKPLATE
- SIGNAL HEAD OPTICALLY PROGRAMMED
- SIGNAL HEAD PEDESTRIAN
- ILLUMINATED SIGN "NO LEFT TURN"
- ILLUMINATED SIGN "NO RIGHT TURN"
- SIGNAL POST
- WOOD POLE
- MAST ARM ASSEMBLY AND POLE, STEEL
- MAST ARM ASSEMBLY AND POLE, ALUMINUM
- COMBINATION MAST ARM ASSEMBLY AND POLE, STEEL WITH LUMINAIRE

- | PROPOSED | EXISTING | | PROPOSED | EXISTING |
|----------|----------|--|----------|----------|
| | | JUNCTION BOX | | |
| | | HEAVY DUTY HANDHOLE | | |
| | | G.S. CONDUIT IN TRENCH OR PUSHED | | |
| | | COMMON TRENCH | | |
| | | PEDESTRIAN PUSHBUTTON DETECTOR | | |
| | | DETECTOR LOOP, TYPE I | | |
| | | PREFORMED DETECTOR LOOP | | |
| | | MICROWAVE VEHICLE SENSOR | | |
| | | RACEWAY FOR MAGNETIC DETECTOR, TYPE I OR TYPE II | | |
| | | VEHICLE DETECTOR, NON COMPENSATED MAGNETIC TYPE | | |
| | | EMERGENCY VEHICLE SYSTEM DETECTOR | | |
| | | CONFIRMATION BEACON | | |

REPLACE ALL DETECTOR LOOPS AS SHOWN
 (WITHIN THE RESURFACING LIMITS)

CODE NO.	QUANTITY	UNIT	ITEM
80000600	716	Foot	Detector Loop Replacement

F.A.U./F.A.P. RTE.	SECTION	COUNTY	TOTAL SHEETS	SHEET NO.
			40	19

SCALE:	SHEET NO.	OF SHEETS	STA.	TO STA.

FED. ROAD DIST. NO.	ILLINOIS FED. AID PROJECT

FILE NAME =	USER NAME = kanthaphixybc	DESIGNED -	REVISED -
c:\projects\traffic\1070022\11680\forestby.dgn		DRAWN -	REVISED -
		CHECKED -	REVISED -
		DATE -	REVISED -

STATE OF ILLINOIS
 DEPARTMENT OF TRANSPORTATION

IL RTE 131 (GREEN BAY RD.) @ 21 ST STREET

CONTRACT NO.