
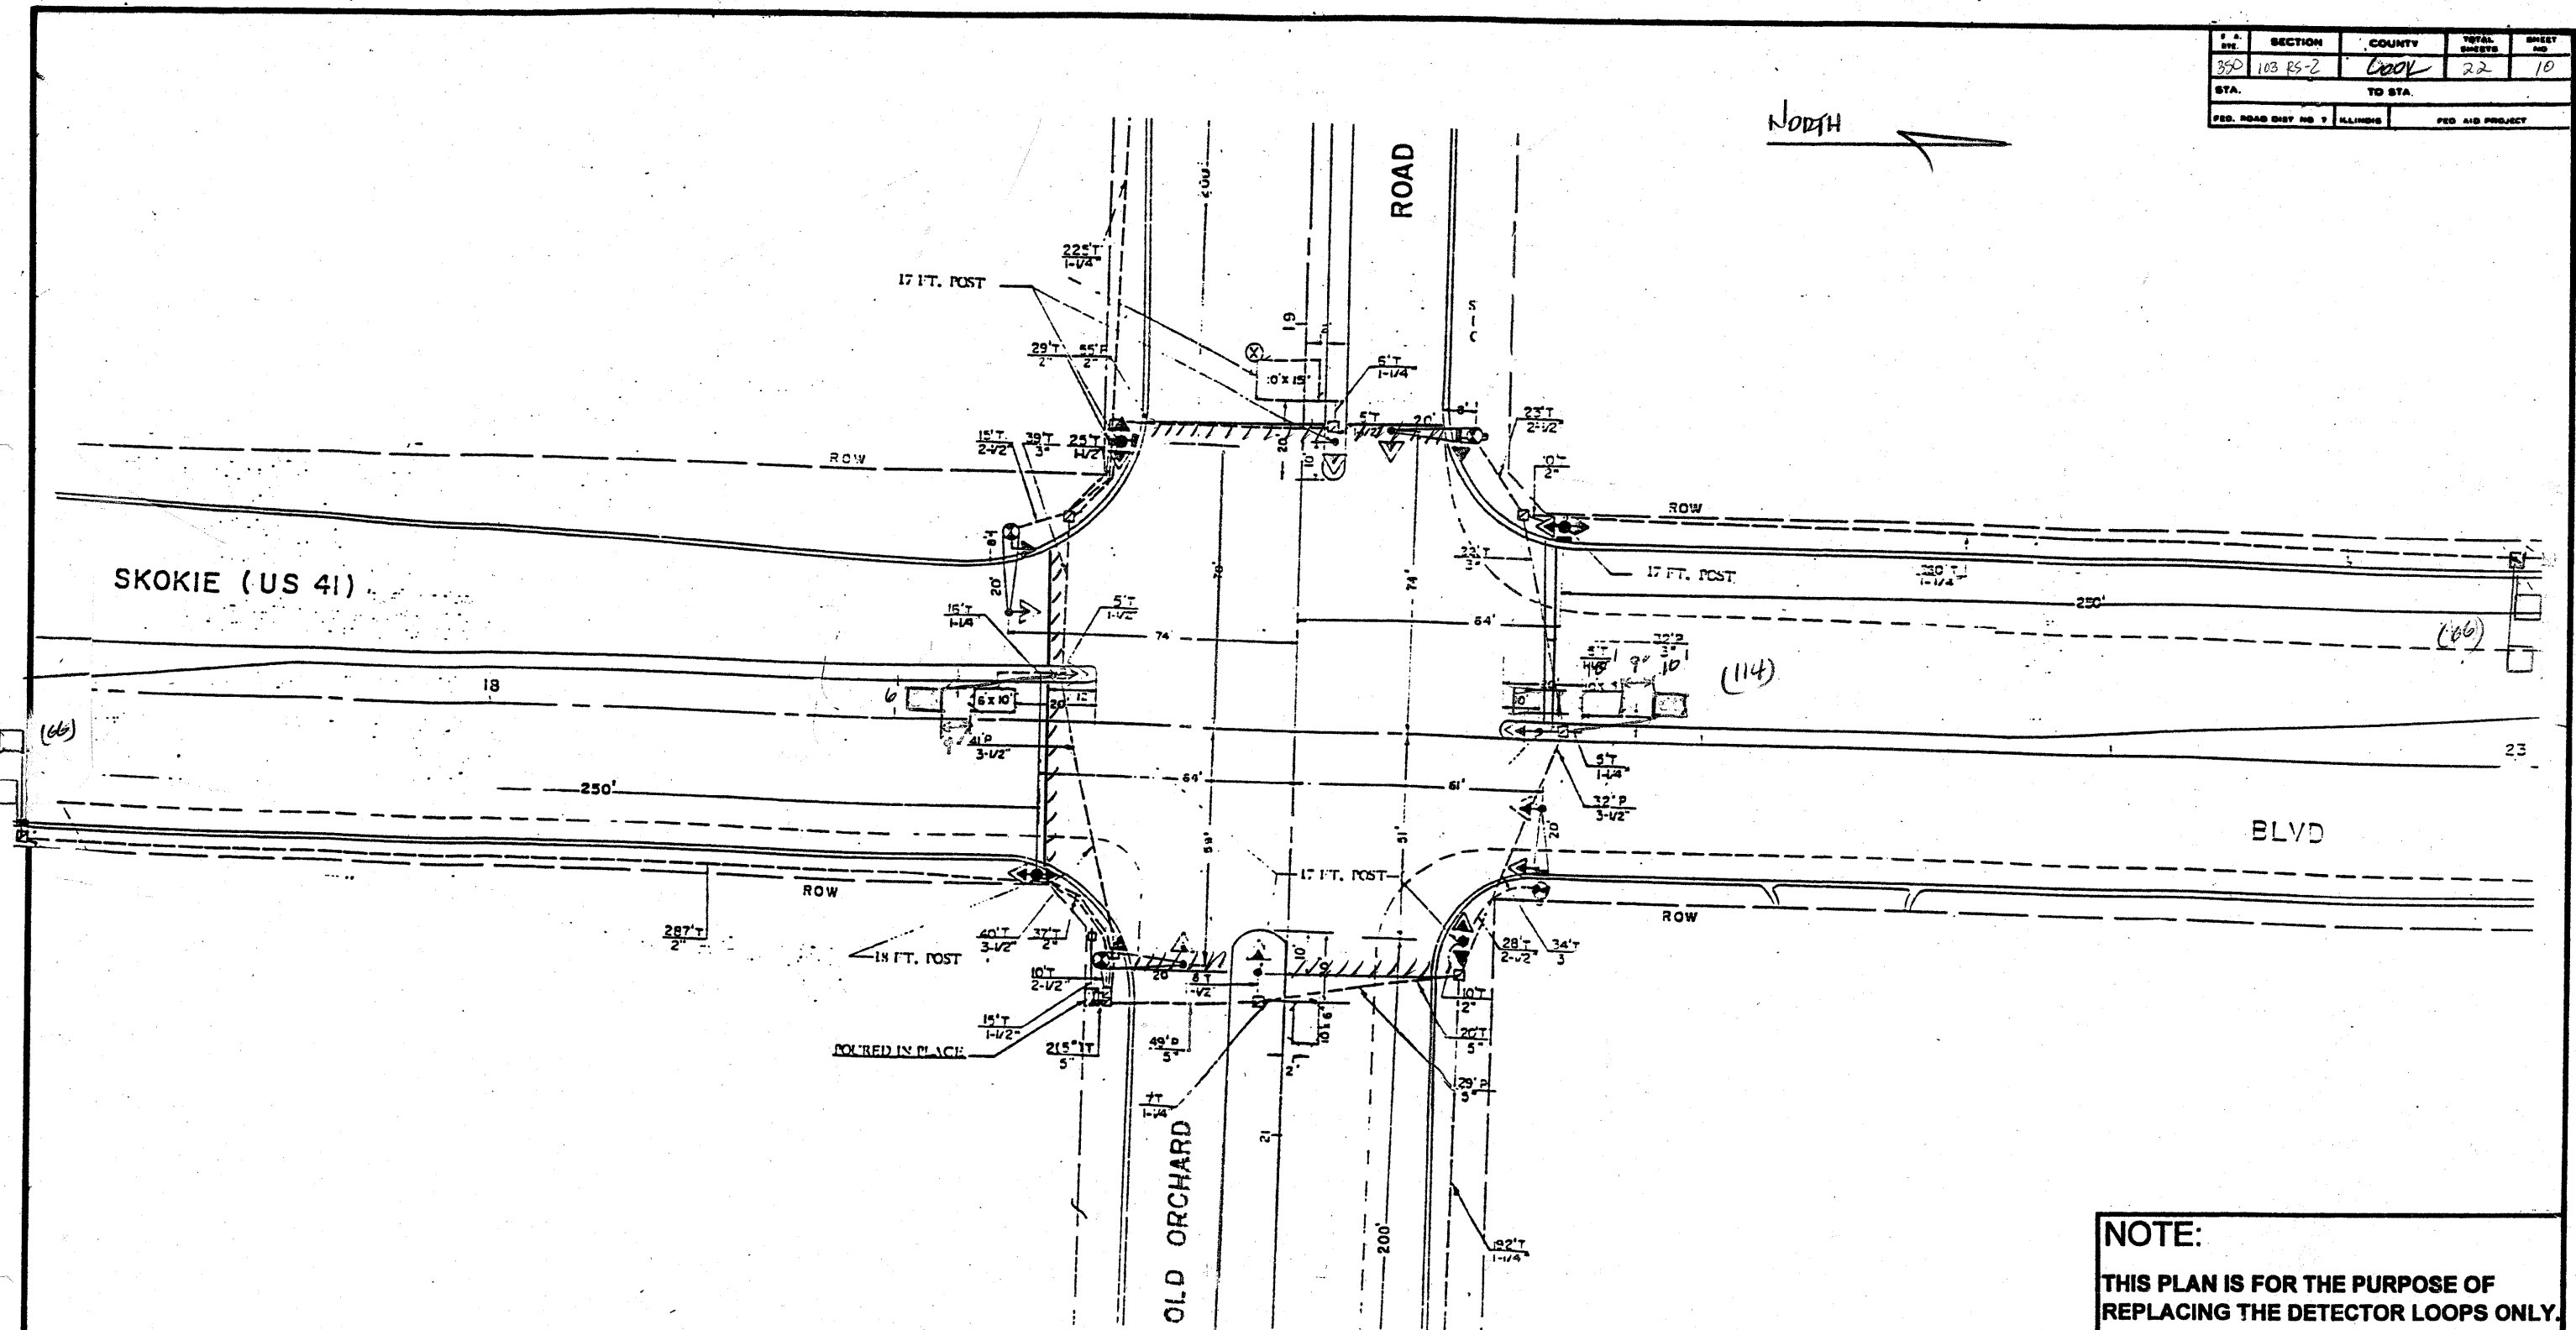


P. A. DIST.	SECTION	COUNTY	TOTAL SHEETS	SHEET NO.
350	103 RS-2	COOK	22	10
STA.		TO STA.		
FED. ROAD DIST. NO. 7		ILLINOIS		FED. AID PROJECT

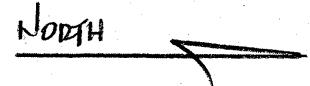

**NOTE:**  
 THIS PLAN IS FOR THE PURPOSE OF REPLACING THE DETECTOR LOOPS ONLY. ALL OTHER INFORMATION SHOWN IS NOT RELATED AND WILL BE DISREGARDED.

**REPLACE ALL DETECTOR LOOPS AS SHOWN**  
 (WITHIN THE RESURFACING LIMITS)

CODE NO.	QUANTITY	UNIT	ITEM
80600600	180	Foot	Detector Loop Replacement

REVISIONS	
NAME	DATE

ILLINOIS DEPARTMENT OF TRANSPORTATION  
**DETECTOR LOOP REPLACEMENT**  
 U.S. ROUTE 41 @ OLD ORCHARD ROAD  
 SCALE: NONE  
 DATE: DEC. 31, 2008  
 DRAWN BY: JHE  
 DESIGNED BY: JHE  
 CHECKED BY: DAD