


SECTION	COUNTY	TOTAL SHEETS	SHEET NO.
341 2008-062-24	COOK	28	14
STA. TO STA.		FED. ROAD DIST. NO. Y	
		FED. AID PROJECT	

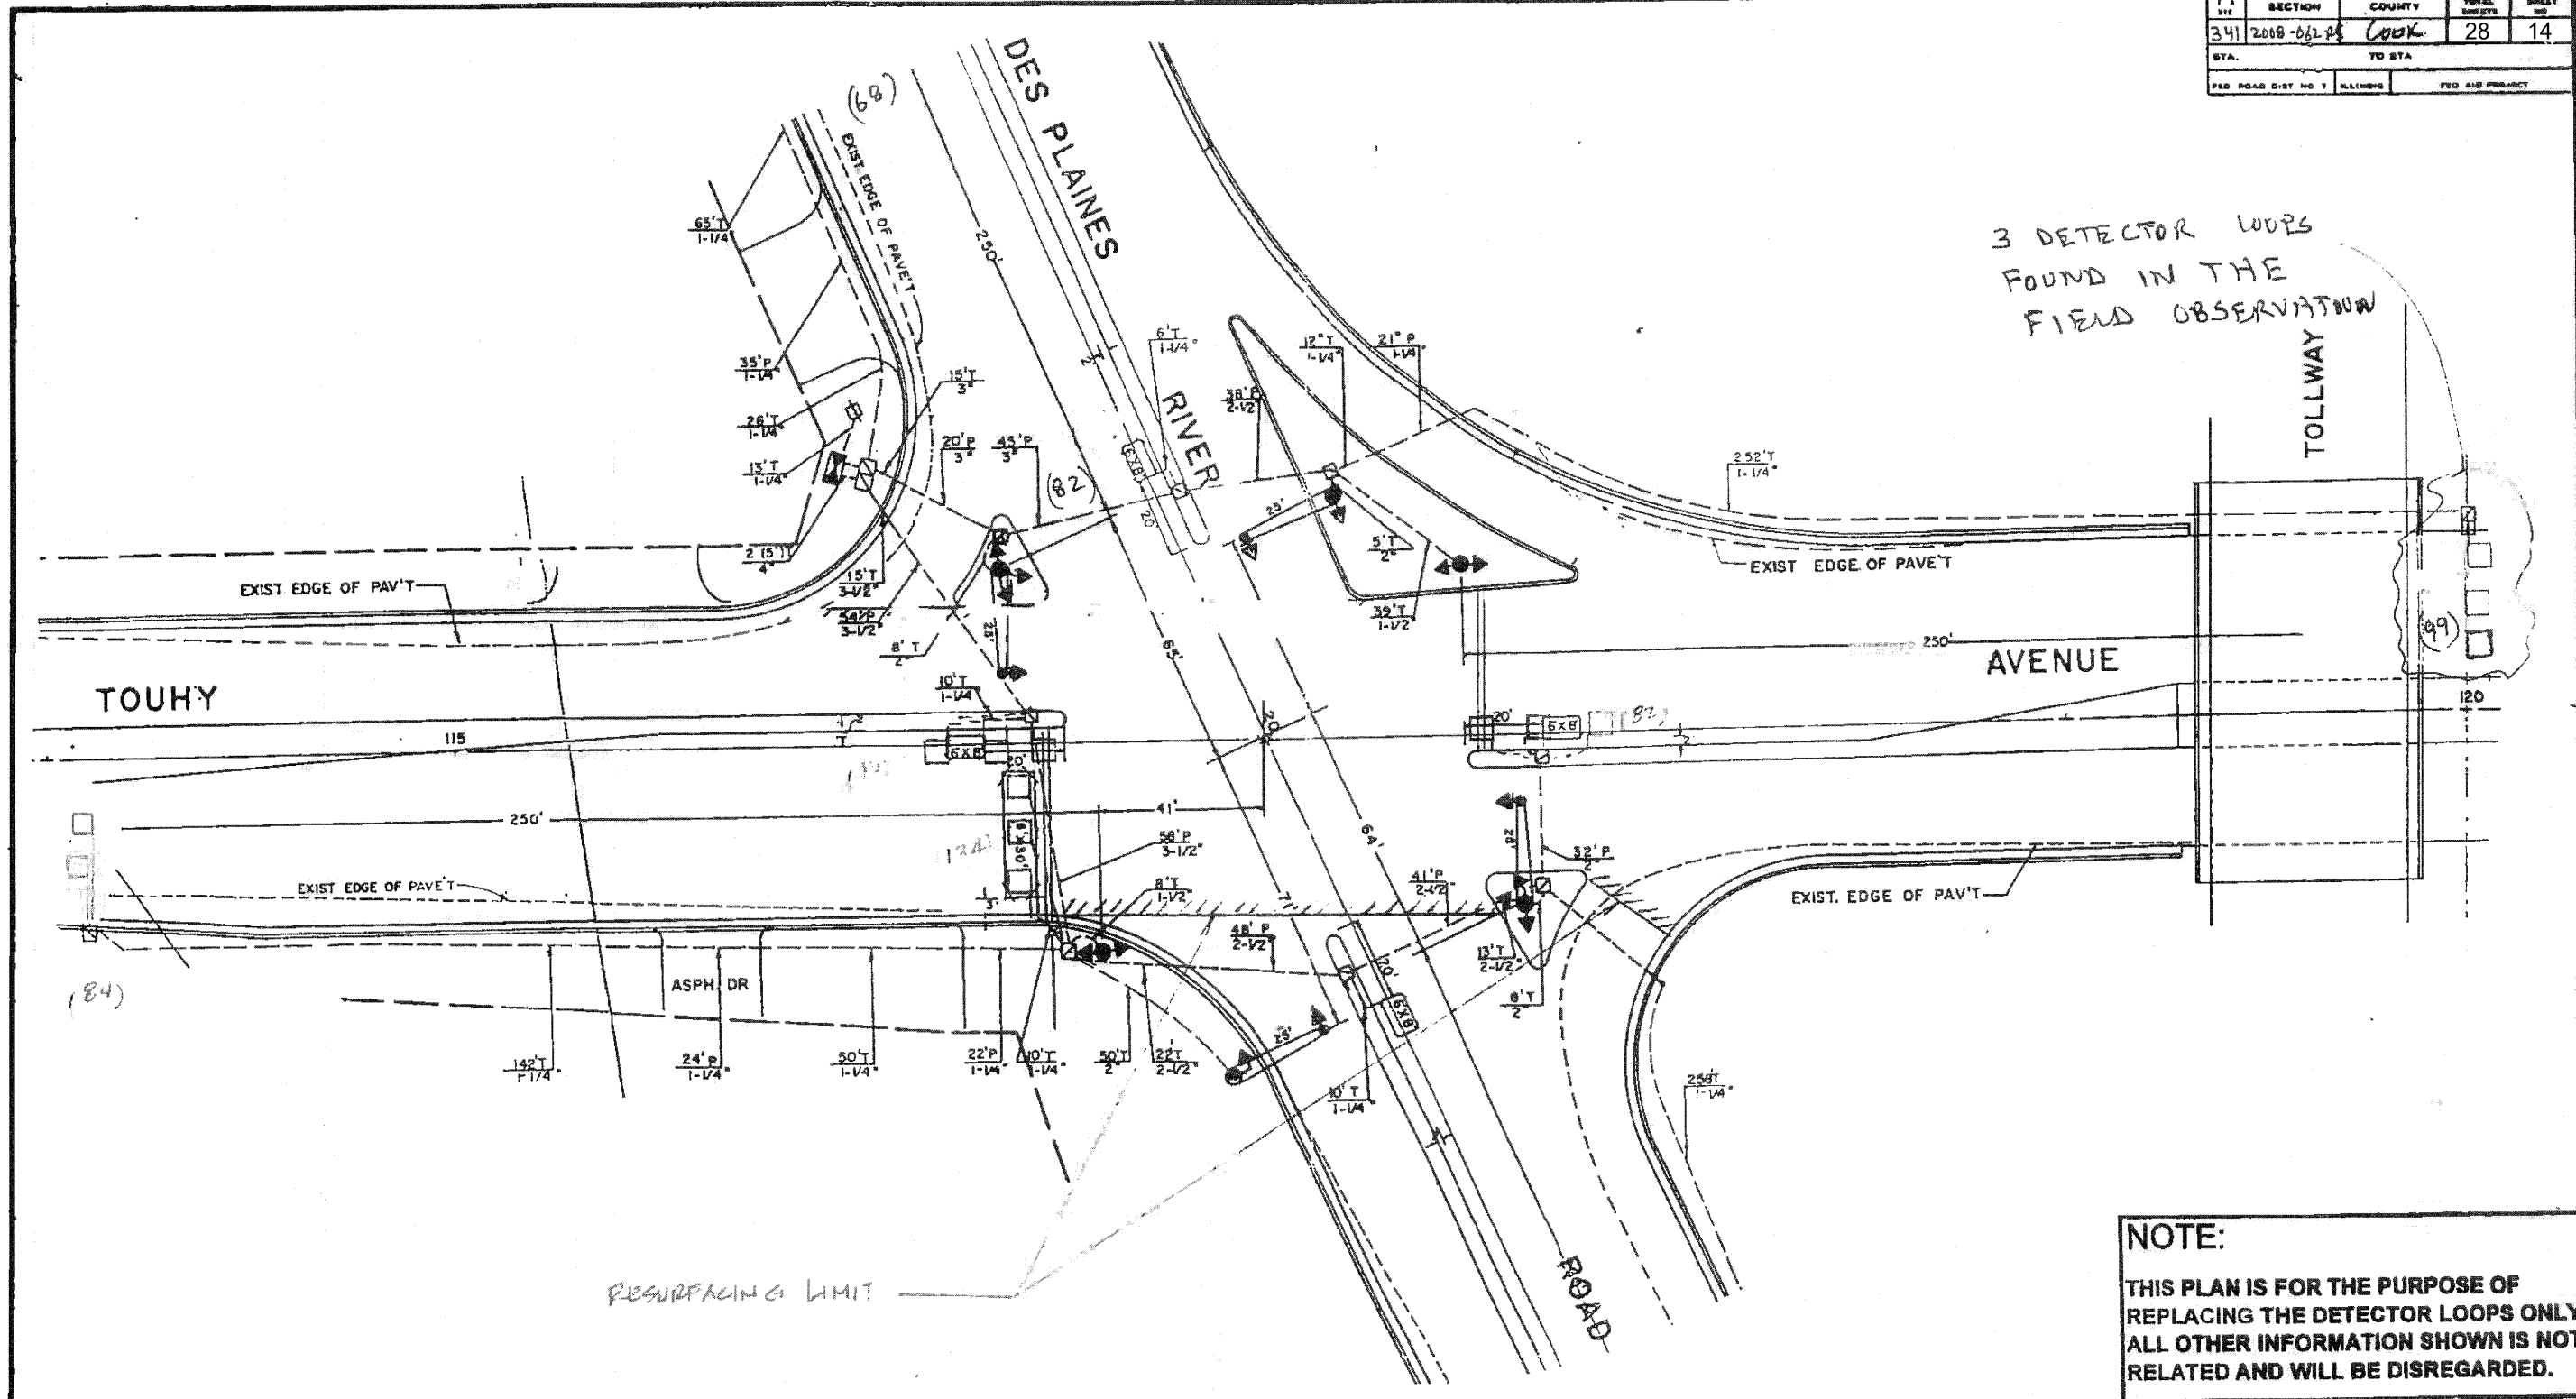

3 DETECTOR LOOPS
FOUND IN THE
FIELD OBSERVATION

RESURFACING LIMIT

REPLACE ALL DETECTOR LOOPS AS SHOWN

(WITHIN THE RESURFACING LIMITS)

CODE NO.	QUANTITY	UNIT	ITEM
82500600	631	Foot	Detector Loop Replacement

NOTE:
THIS PLAN IS FOR THE PURPOSE OF REPLACING THE DETECTOR LOOPS ONLY. ALL OTHER INFORMATION SHOWN IS NOT RELATED AND WILL BE DISREGARDED.

ILLINOIS DEPARTMENT OF TRANSPORTATION
DETECTOR LOOP REPLACEMENT

Touhy Av. @ Des Plaines R. Rd.

SCALE: NONE
DATE: Nov. 2008
DRAWN BY: JHE
DESIGNED BY: JHE
CHECKED BY: DAD

REVISIONS	
NAME	DATE