



TYPICAL ENTRANCE/EXIT RAMP COMBINATION PAVEMENT MARKINGS

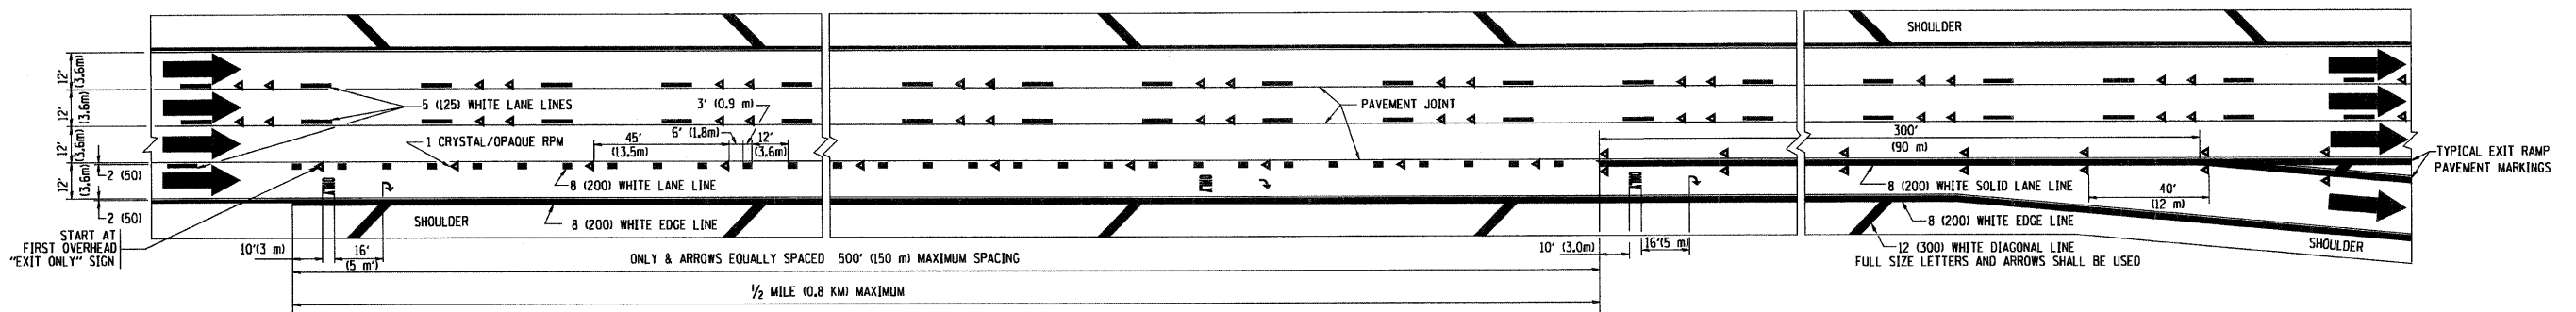

TYPICAL EXIT ONLY LANE PAVEMENT MARKINGS

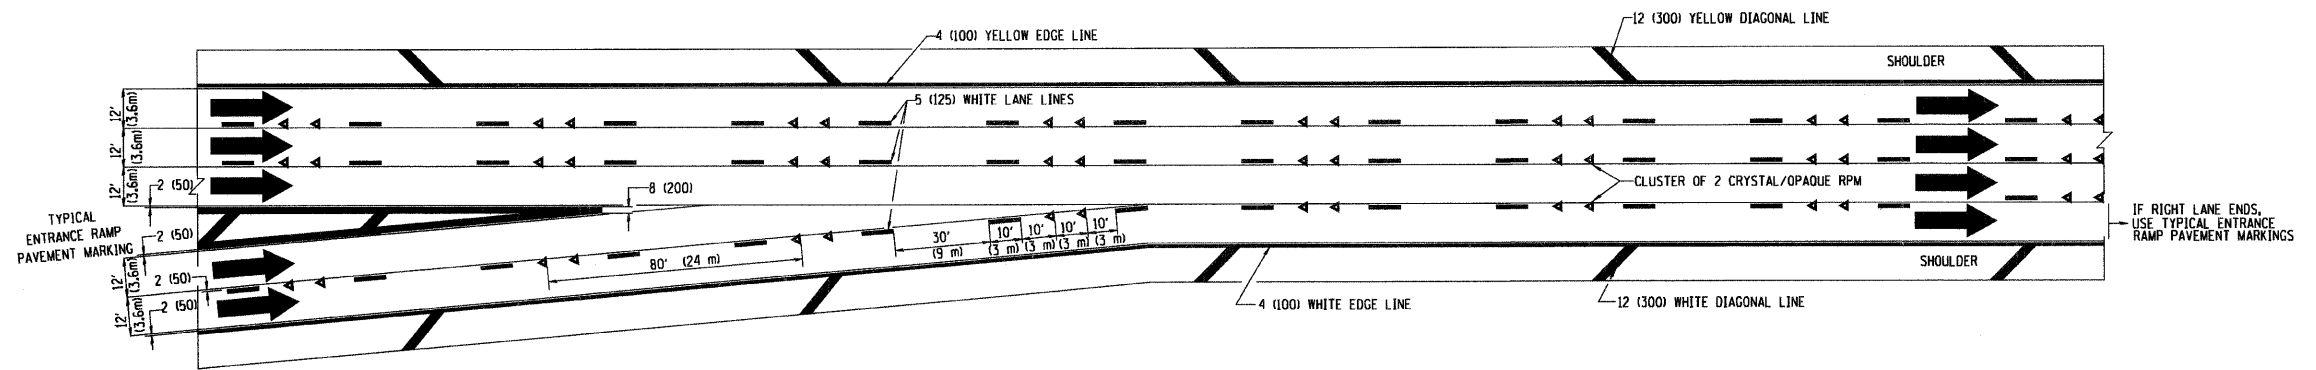

TYPICAL TWO LANE ENTRANCE RAMP PAVEMENT MARKINGS

FILE NAME = W:\dist\td\22x34\vol2.dgn	USER NAME = geglanobt	DESIGNED - D.W.S.	REVISED - A.H. 03-96	STATE OF ILLINOIS DEPARTMENT OF TRANSPORTATION	MULTI-LANE FREEWAY PAVEMENT MARKING DETAILS		F.A.P. RT# 341	SECTION 2008-062-RS	COUNTY COOK	TOTAL SHEETS 28	SHEET NO. 23
PLOT SCALE = 60.000' / IN.	CHECKED -	DATE - 01-90	REVISED - D.W.S. 07-96		SCALE: NONE	SHEET NO. 2 OF 2 SHEETS	STA.	TO STA.	TC-12		CONTRACT NO. 60F39
PLOT DATE = 1/4/2008	DATE - 01-90	REVISED - S.P.B. 01-07	REVISED - J.A.F. 02-06				FED. ROAD DIST. NO. 1 ILLINOIS FED. AID PROJECT				