


SCHEDULE OF TEMPORARY INFORMATION SIGNING

SIGN PANEL	MUTCD CODE	HEIGHT (FT)	WIDTH (FT)	AREA (FT ²)	PANEL (EA)	TOTAL AREA
1	SEE DETAIL	6.5	12	78	1	78
2	SEE DETAIL	4.75	11	52.25	1	52.25
3	SEE DETAIL	2.5	4	10	4	40
4	SEE DETAIL	1.75	4	7	2	14
5	SEE DETAIL	1.75	4	7	2	14
6	SEE DETAIL	3.5	4	14	4	56
7	SEE DETAIL	2.5	3	7.5	3	22.5
8	SEE DETAIL	2.5	4	10	11	110
9	M4-9R	2	2.5	5	3	15
10	M4-9L	2	2.5	5	1	5
11	SEE DETAIL	2	2.5	5	3	15
12	SEE DETAIL	2	2.5	5	2	10
13	SEE DETAIL	2	2.5	5	3	15
14	M4-80	1.5	2	3	1	3
15	M6-1	1.25	1.75	2.1875	2	4.375
16	M6-3	1.25	1.75	2.1875	2	4.375
17	SEE DETAIL	2.5	4	10	2	20
TOTAL					47	458.5

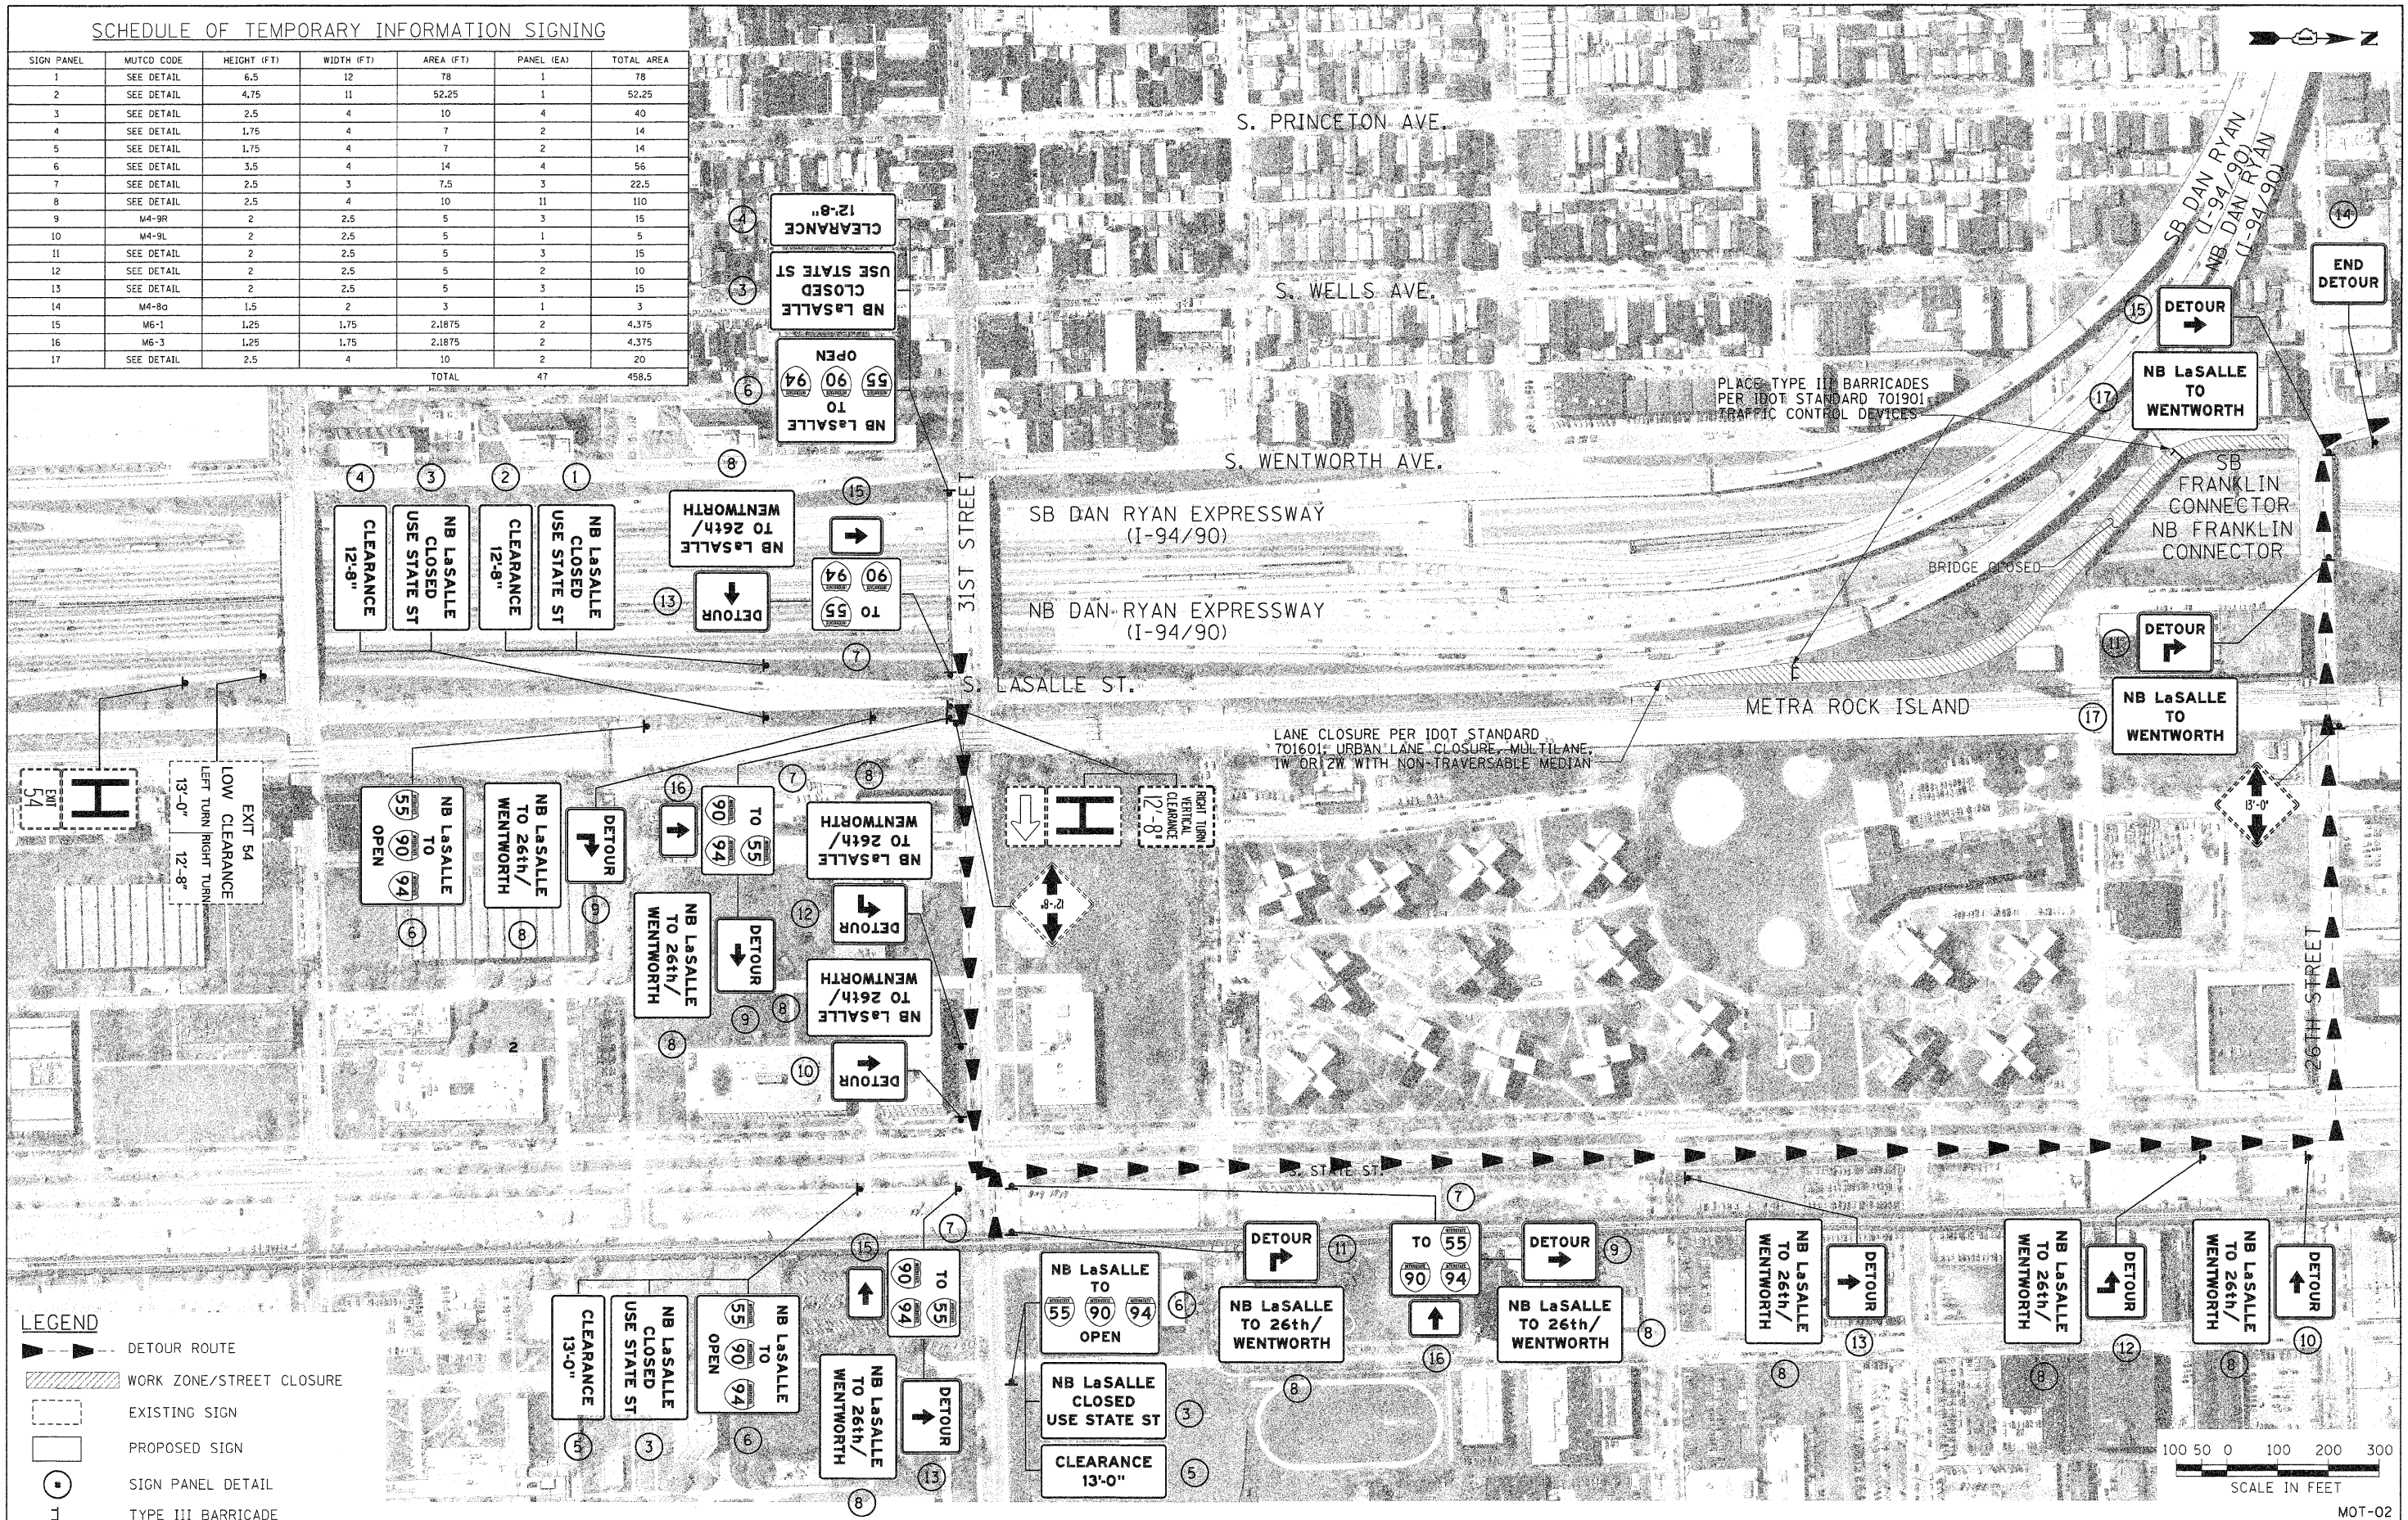

LEGEND

- DETOUR ROUTE
- WORK ZONE/STREET CLOSURE
- EXISTING SIGN
- PROPOSED SIGN
- SIGN PANEL DETAIL
- TYPE III BARRICADE

