



STAGE II CONSTRUCTION
(Looking East)

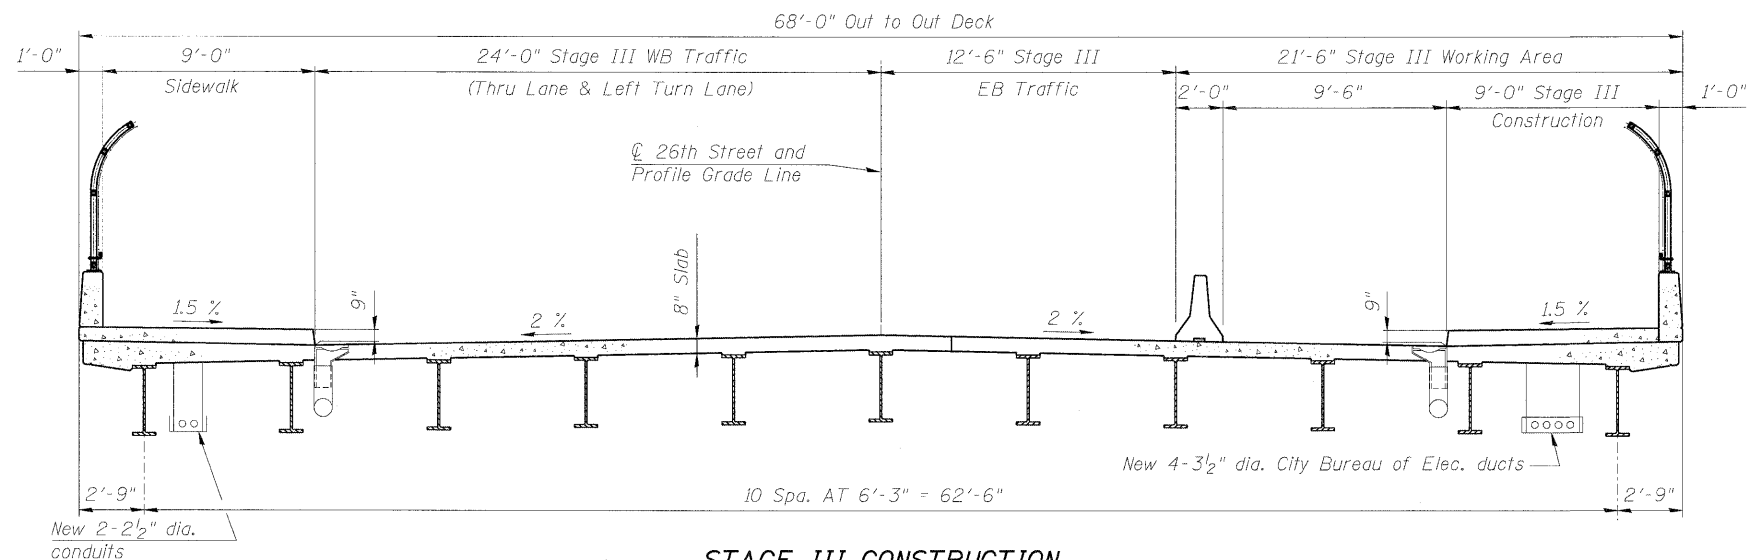

STAGE III CONSTRUCTION
(Looking East)

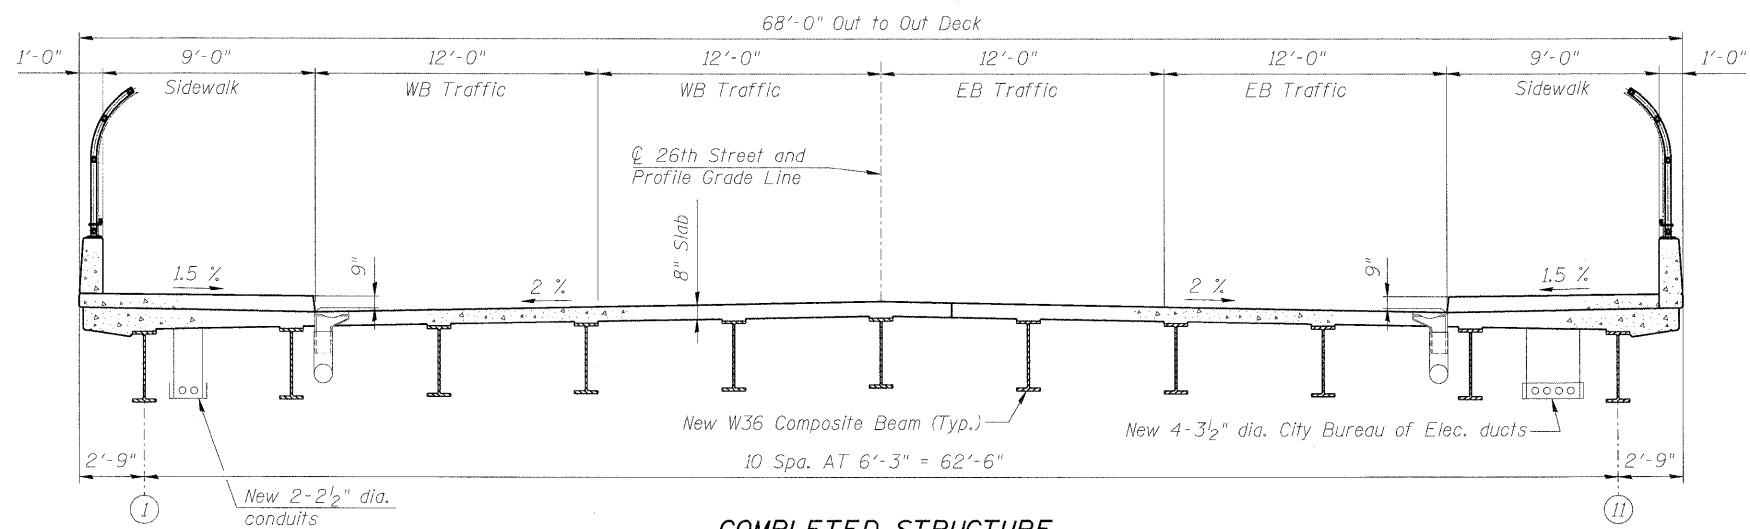

COMPLETED STRUCTURE
(Looking East)

NOTES:

1. For abutment stage removal and construction lines, see sheets SA20 thru SA25.

FILE NAME = 0161064-SA04-STG2.dgn



DESIGNED - JRW	REVISED -
DRAWN - MJO	REVISED -
CHECKED - MBO	REVISED -
DATE - 1/13/09	REVISED -

STATE OF ILLINOIS
DEPARTMENT OF TRANSPORTATION

STAGE CONSTRUCTION DETAILS II
F.A.P. 392 FRANKLIN CONNECTOR (AT 26th STREET)
STRUCTURE NO. 016-1064

SCALE: NTS SHEET NO. SA4 OF SA31 SHEETS STA. 11+81.01

F.A.P. RTE.	SECTION	COUNTY	TOTAL SHEETS	SHEET NO.
392	1717-2-3B-R	COOK	114	51
CONTRACT NO. 62197			FED. ROAD DIST. NO. 7 ILLINOIS FED. AID PROJECT	