


**LEGEND**

- ① THERMOPLASTIC PAVEMENT MARKING CENTERLINE, 4" SOLID YELLOW (DOUBLE), 11" C-C
- ② THERMOPLASTIC PAVEMENT MARKING 12" SOLID YELLOW (RT. 45° DIAGONALS @ 20' C-C)
- ③ THERMOPLASTIC PAVEMENT MARKING LANE LINE, 6" WHITE
- ④ THERMOPLASTIC PAVEMENT MARKING EDGE LINE, 4" SOLID WHITE
- ⑤ THERMOPLASTIC PAVEMENT MARKING SKIP DASH LINE, 4" YELLOW, 10'-30'
- ⑥ THERMOPLASTIC PAVEMENT MARKING CENTERLINE (NO PASS ZONE), 4" SOLID YELLOW
- ⑦ THERMOPLASTIC PAVEMENT MARKING STOP BAR, 24" SOLID WHITE
- ⑧ THERMOPLASTIC PAVEMENT MARKING LEFT TURN ONLY LETTERS AND SYMBOLS, 8" WHITE

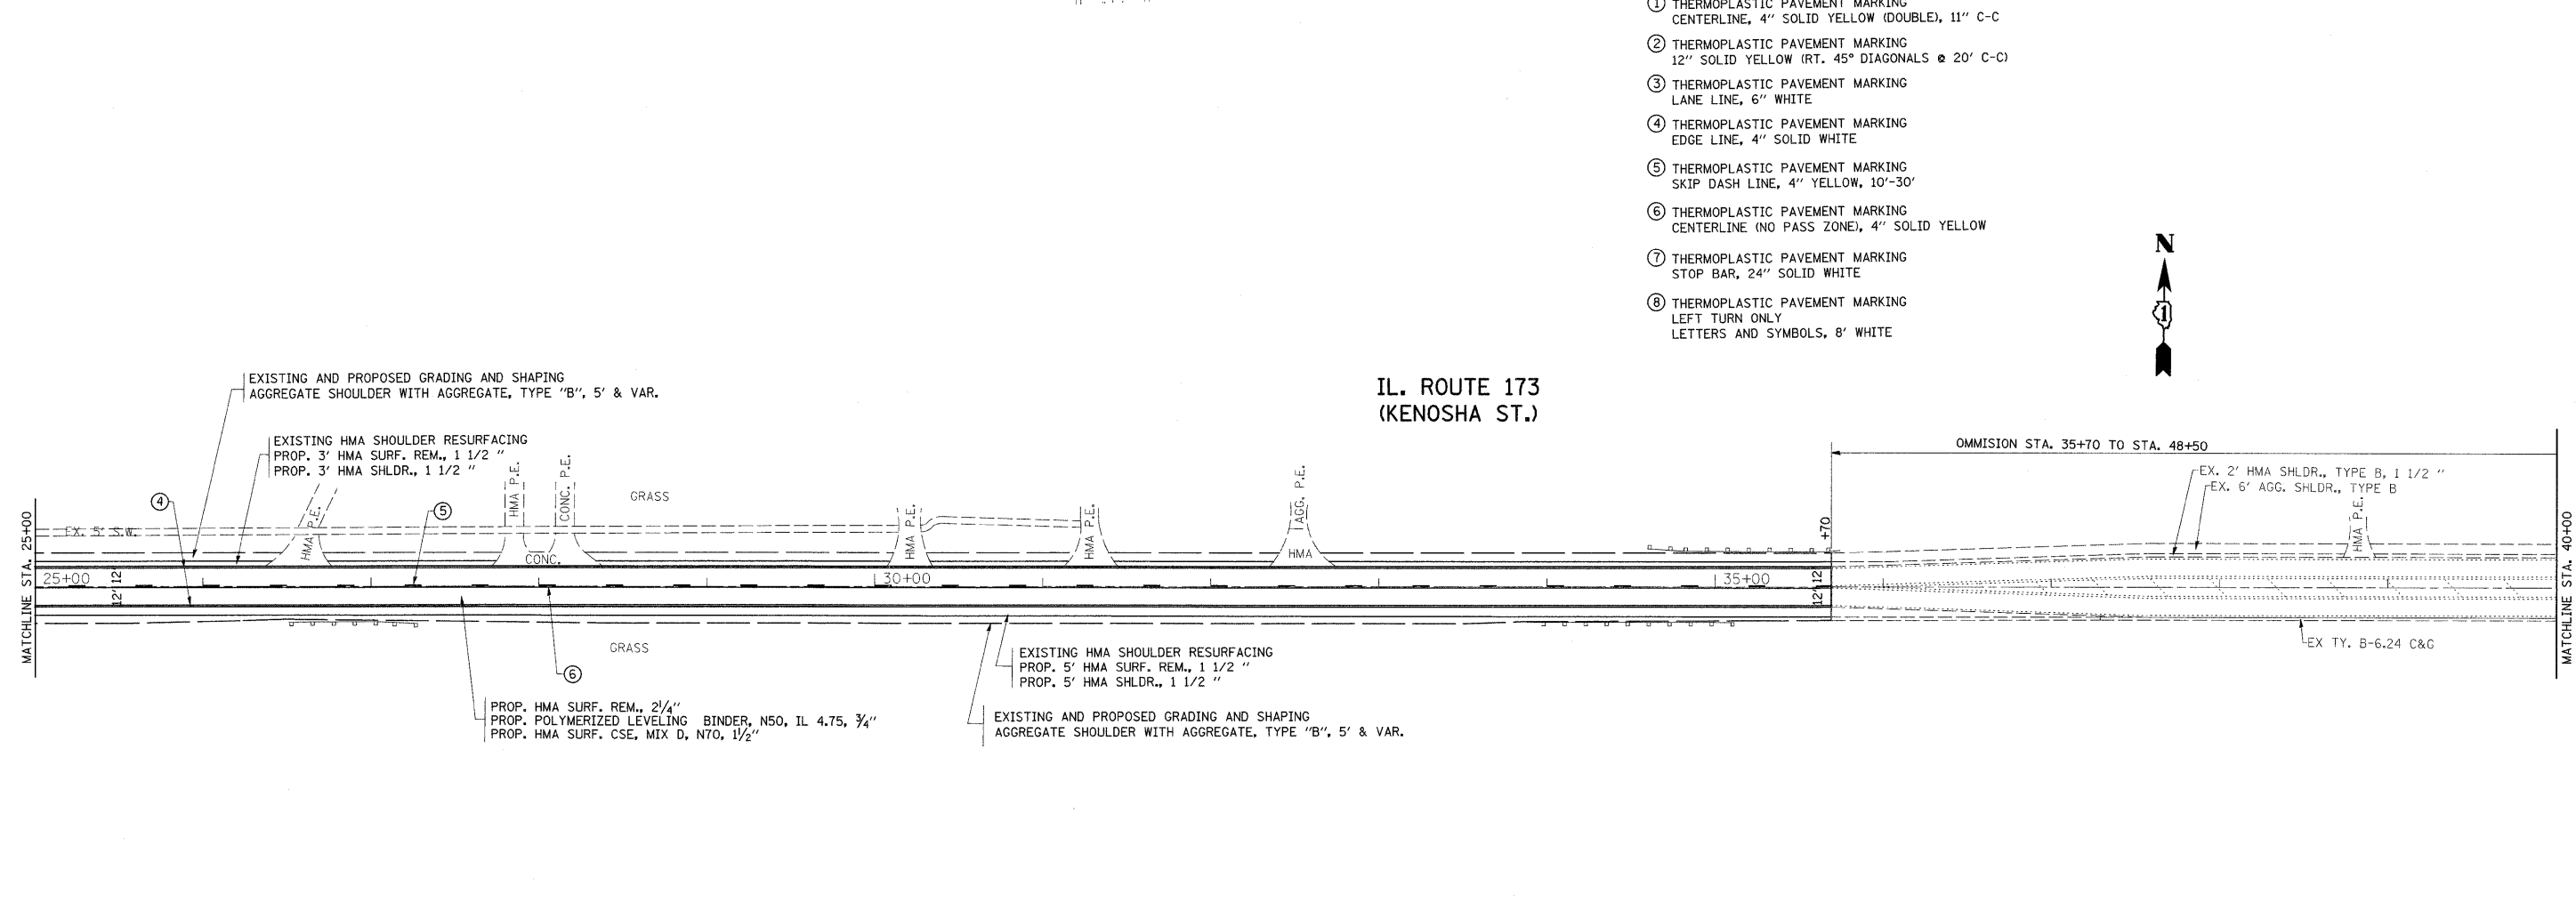

FILE NAME = c:\Projects\dl25302\sh_r.dwg	USER NAME = lszekrf	DESIGNED -	REVISED -	<b>STATE OF ILLINOIS DEPARTMENT OF TRANSPORTATION</b>	<b>IL. ROUTE 173 (U.S. 12 TO COUNTY LINE) ROADWAY AND PAVEMENT MARKING</b>			F.A.P. RTE. 303	SECTION (132, 133 & 134)RS-6	COUNTY McHENRY	TOTAL SHEETS 26	SHEET NO. 5
PLOT SCALE = 50.0000' / IN.	CHECKED -	REVISED -	REVISED -		SCALE: 1"=50'	SHEET NO. 1 OF 10 SHEETS	STA. 10+00 TO STA. 40+00	CONTRACT NO. 62495				
PLOT DATE = 10/17/2008	DATE -	REVISED -	REVISED -		FED. ROAD DIST. NO. [ILLINOIS] FED. AID PROJECT							