


LEGEND

- ① THERMOPLASTIC PAVEMENT MARKING
CENTERLINE, 4" SOLID YELLOW (DOUBLE), 11" C-C
- ② THERMOPLASTIC PAVEMENT MARKING
12" SOLID YELLOW (RT. 45° DIAGONALS @ 20' C-C)
- ③ THERMOPLASTIC PAVEMENT MARKING
LANE LINE, 6" WHITE
- ④ THERMOPLASTIC PAVEMENT MARKING
EDGE LINE, 4" SOLID WHITE
- ⑤ THERMOPLASTIC PAVEMENT MARKING
SKIP DASH LINE, 4" YELLOW, 10'-30'
- ⑥ THERMOPLASTIC PAVEMENT MARKING
CENTERLINE (NO PASS ZONE), 4" SOLID YELLOW
- ⑦ THERMOPLASTIC PAVEMENT MARKING
STOP BAR, 24" SOLID WHITE
- ⑧ THERMOPLASTIC PAVEMENT MARKING
LEFT TURN ONLY
LETTERS AND SYMBOLS, 8" WHITE

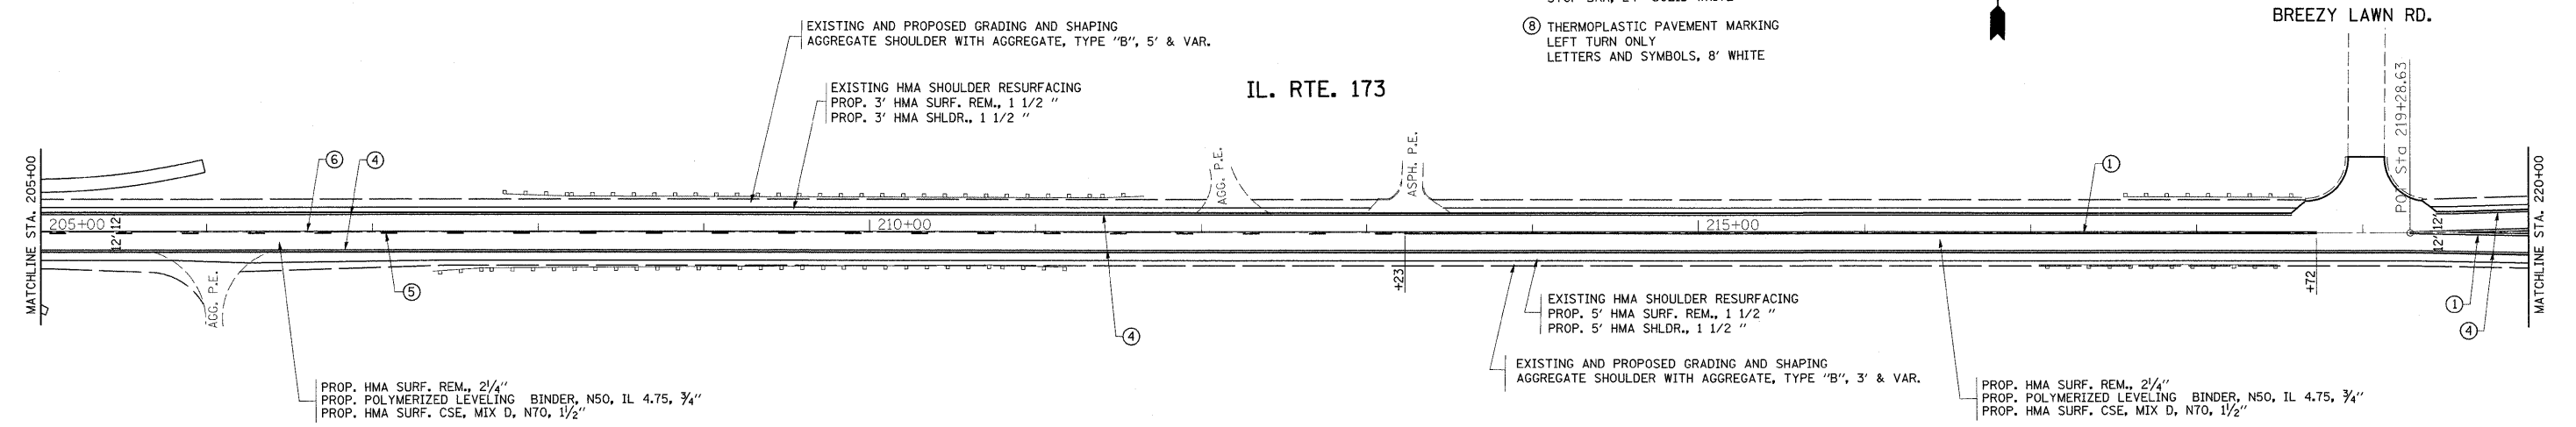

FILE NAME = c:\Projects\125302\sh_rdw.dgn	USER NAME = lszekrf	DESIGNED -	REVISED -	STATE OF ILLINOIS DEPARTMENT OF TRANSPORTATION	IL. ROUTE 173 (U.S. 12 TO COUNTY LINE) ROADWAY AND PAVEMENT MARKING PLAN	F.A.P. RTE. 303	SECTION (132, 133 & 134)RS-6	COUNTY McHENRY	TOTAL SHEETS 26	SHEET NO. 11		
	PLOT SCALE = 50,0000' / IN.	CHECKED -	REVISED -			SCALE: 1"=50'		SHEET NO. 7 OF 10 SHEETS		STA. 190+00 TO STA. 220+00		CONTRACT NO. 62495
	PLOT DATE = 10/17/2008	DATE -	REVISED -			FED. ROAD DIST. NO.		ILLINOIS		FED. AID PROJECT		