




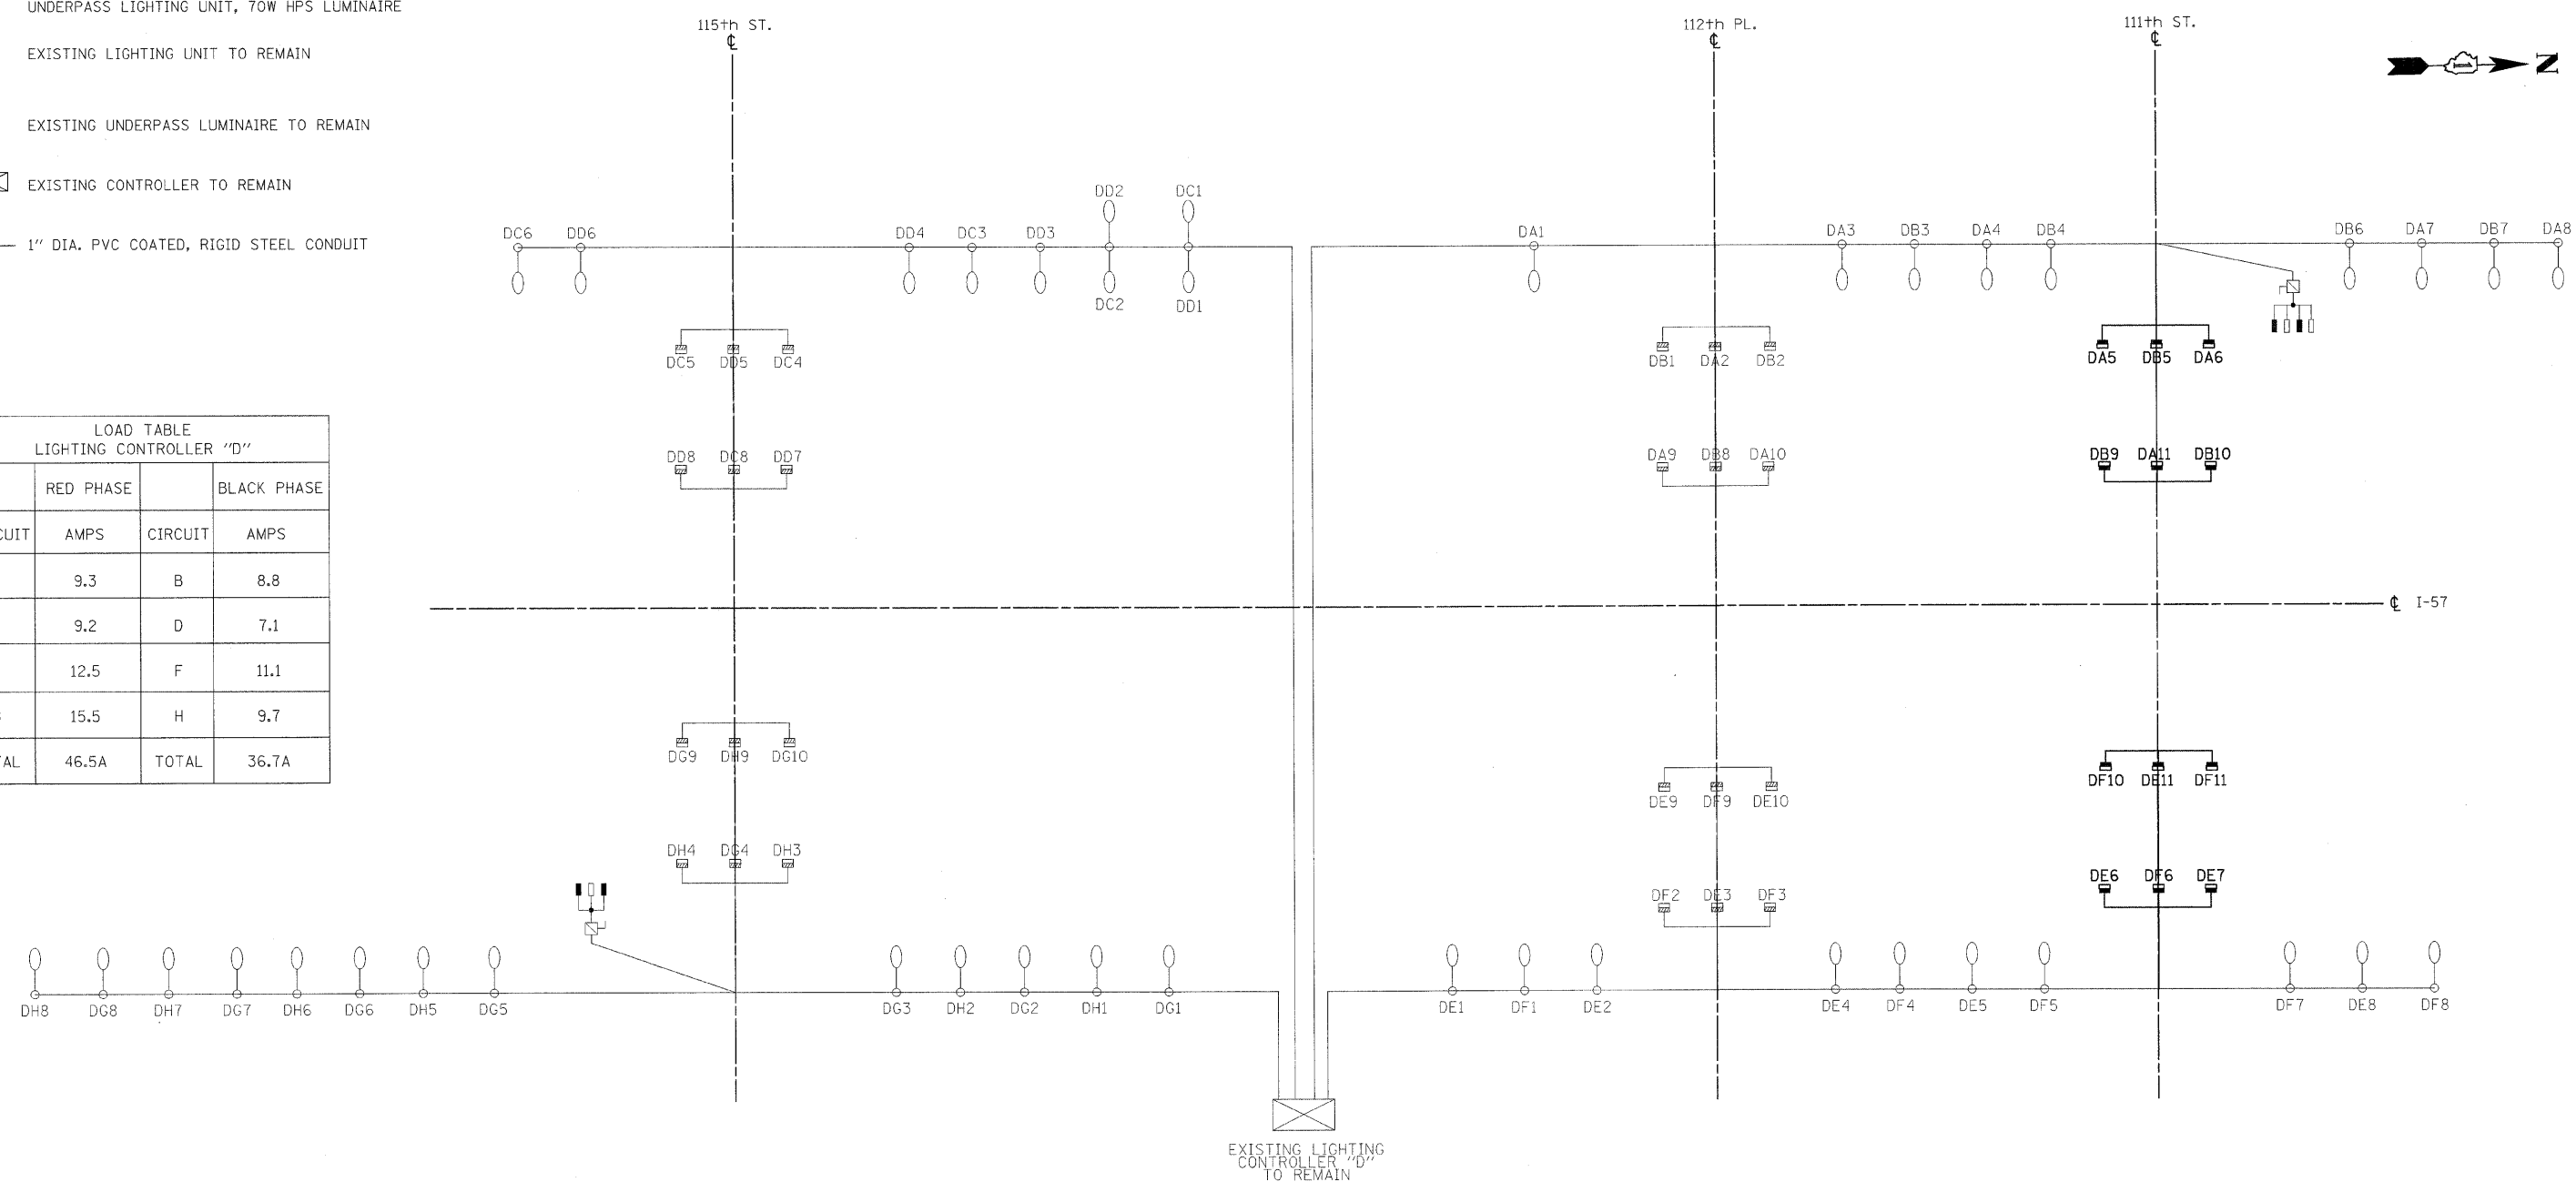


LEGEND:

-  UNDERPASS LIGHTING UNIT, 70W HPS LUMINAIRE
-  EXISTING LIGHTING UNIT TO REMAIN
-  EXISTING UNDERPASS LUMINAIRE TO REMAIN
-  EXISTING CONTROLLER TO REMAIN
-  1" DIA. PVC COATED, RIGID STEEL CONDUIT

	RED PHASE		BLACK PHASE
CIRCUIT	AMPS	CIRCUIT	AMPS
A	9.3	B	8.8
C	9.2	D	7.1
E	12.5	F	11.1
G	15.5	H	9.7
TOTAL	46.5A	TOTAL	36.7A



DRAWING FOR INFORMATION ONLY

T:\DOCUMENT\950860\01\01\CIVIL\DCN\EXH008PR.DGN
 H-6-2009, 12:00:49
 2 3 4 
 HECHTBR

REVISIONS	
NAME	DATE

ILLINOIS DEPARTMENT OF TRANSPORTATION
111TH STREET OVER
F.A.I ROUTE 57 (INTERSTATE 57)

WIRING DIAGRAM

SCALE: NONE
DATE: 01/16/09

DRAWN BY: ACL
CHECKED BY: PR

TENG
TENG & ASSOCIATES, INC.
ENGINEERS/ARCHITECTS/PLANNERS
205 N. MICHIGAN AVE., CHICAGO, IL 60601
TELEPHONE: 312/616-0000