


F.A.I. RTE.	SECTION	COUNTY	TOTAL SHEET NO.
57	2021.1B-R	COOK	101
STA.	TO STA.		037
FED. ROAD DIST. NO. 1		ILLINOIS FED. AID PROJECT	
CONTRACT NO. 62532			

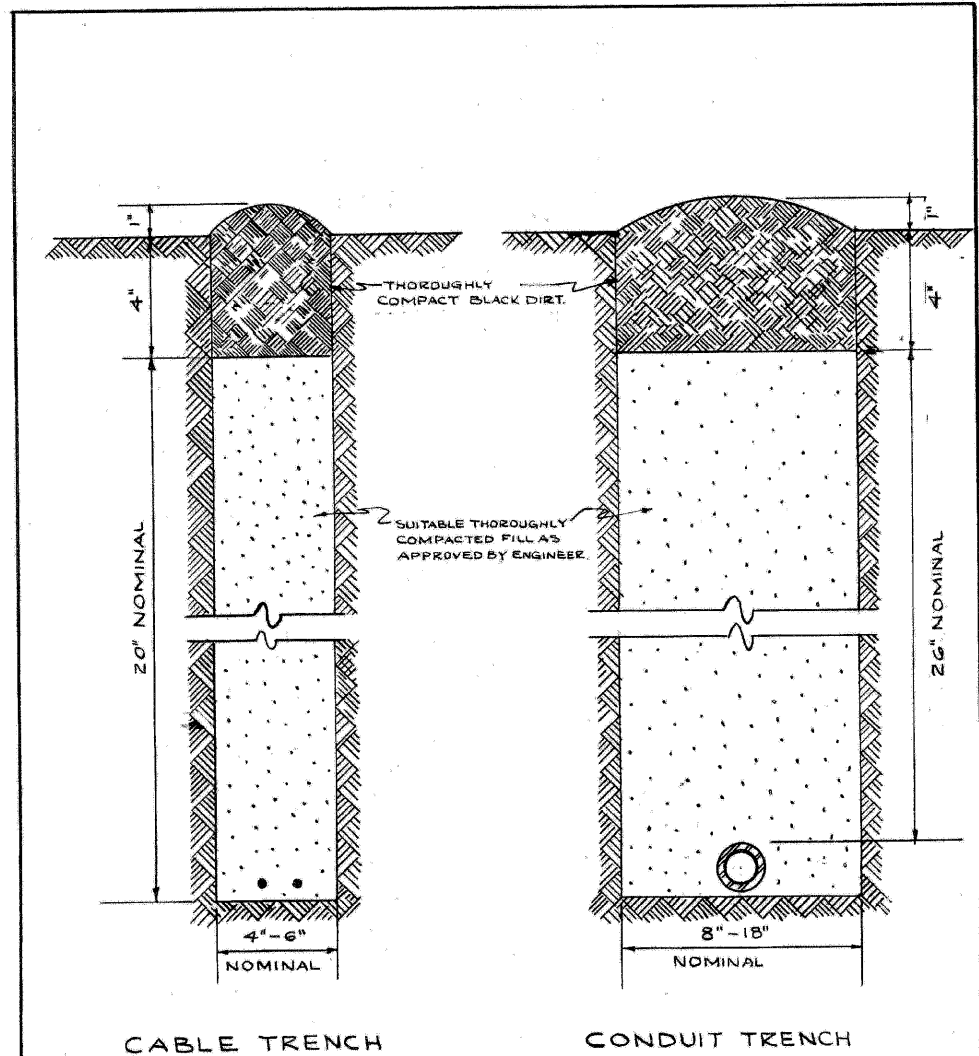


CABLE TRENCH

CONDUIT TRENCH

**NOTE**  
 EXCESS SOIL FROM TRENCH TO BE COMPLETELY REMOVED FROM SITE AS SOON AS PRACTICABLE.  
 BLACK DIRT TO BE TAMPED & THOROUGHLY COMPACTED AS SHOWN.

STANDARD METHOD FOR BACKFILLING CABLE & CONDUIT TRENCHES IN SODDED PARKWAY & LAWNS			
CITY OF CHICAGO DEPT. OF STREETS & SANITATION DIVISION OF ELECTRICAL ENGINEERING			
REVISION	DRAWN	CHECKED	ENGINEER
A	W. E. HARR	J. J. CONNOR	J. J. CONNOR
B	ENG. IN CHARGE		
C	SUPT. OF CONE.		
D			
E			
F			
G			
H	SIZE 8 1/2 x 14"	SCALE: N	DATE: 7-14-01

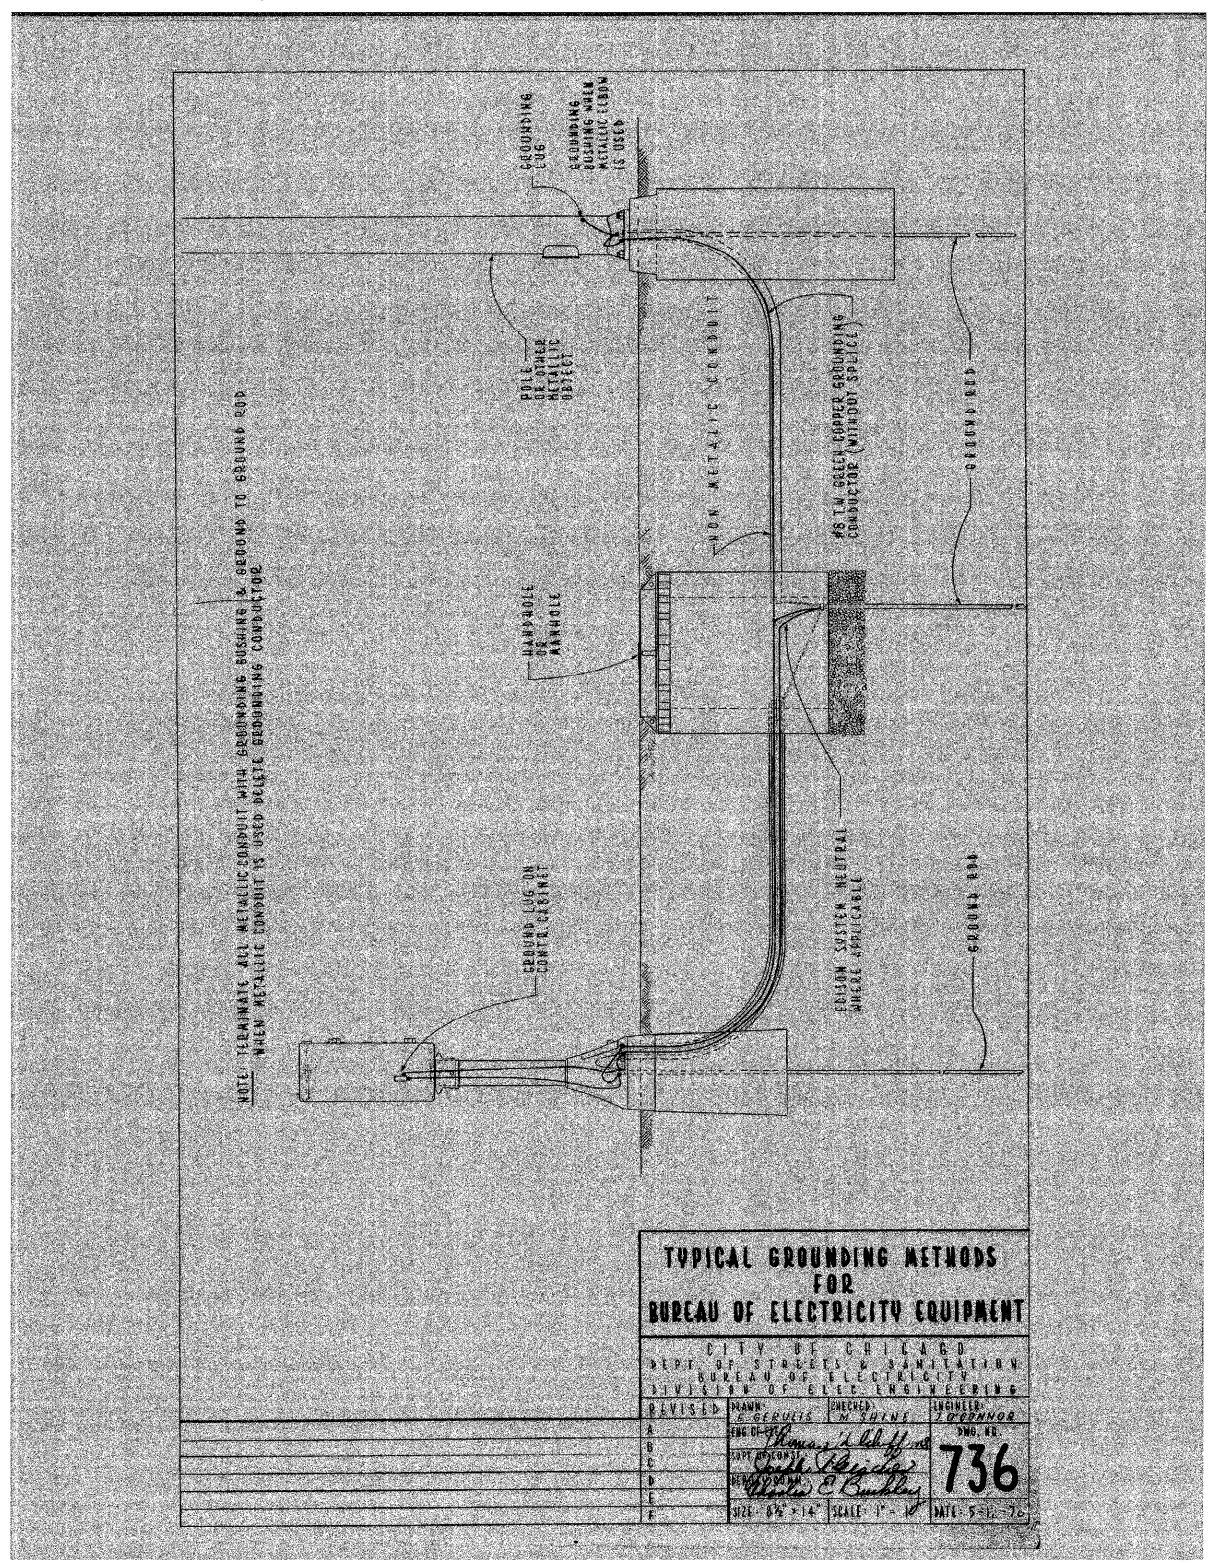

**TYPICAL GROUNDING METHODS FOR BUREAU OF ELECTRICITY EQUIPMENT**

CITY OF CHICAGO  
 DEPT. OF STREETS & SANITATION  
 BUREAU OF ELECTRICITY  
 DIVISION OF ELECTRICAL ENGINEERING

DESIGNED	FRANK J. GREGG	CHECKED	J. J. CONNOR
DATE	5-1-70	DATE	5-1-70

NO. 736

SCALE: 1" = 1'

REVISIONS	
NAME	DATE

ILLINOIS DEPARTMENT OF TRANSPORTATION  
 111TH STREET OVER  
 F.A.I ROUTE 57 (INTERSTATE 57)

ELECTRICAL STANDARD DETAILS

SCALE: NONE  
 DATE: 01/16/09  
 DRAWN BY: N/A  
 CHECKED BY: N/A

**TENG**  
 TENG & ASSOCIATES, INC.  
 ENGINEERS-ARCHITECTS-PLANNERS  
 205 N. MICHIGAN AVE., CHICAGO, IL 60601  
 TELEPHONE: 312.765-0000

\*NORTH ST. BORDER/DEN  
 1-16-2009, 14:46:31  
 T:\DOCUMENT\93086\CIVIL\DRM\CHICAGO\OLDON  
 11 12 13 

ES-01