


**TRAFFIC SIGNAL  
UPPER & LOWER  
BRACKET ARM ASSEMBLY**

CITY OF CHICAGO  
DEPT. OF STREETS & SANITATION  
BUREAU OF ELECTRICITY  
DIVISION OF ELEC. ENGINEERING

REVISED	DRAWN	CHECKED	ENGINEER
A 1-23-1981	E. GERULIS	D.C. / M.S.	L. CUCCI
B	ENG. OFFICE		DWG. NO.
C	NO. BY DWG. CLERK		<b>740</b>
D	REPORT FROM		MTE: 8-21-74
E	DATE		
F	SIZE: 1/2" x 7/8"	SCALE: AS NOTED	

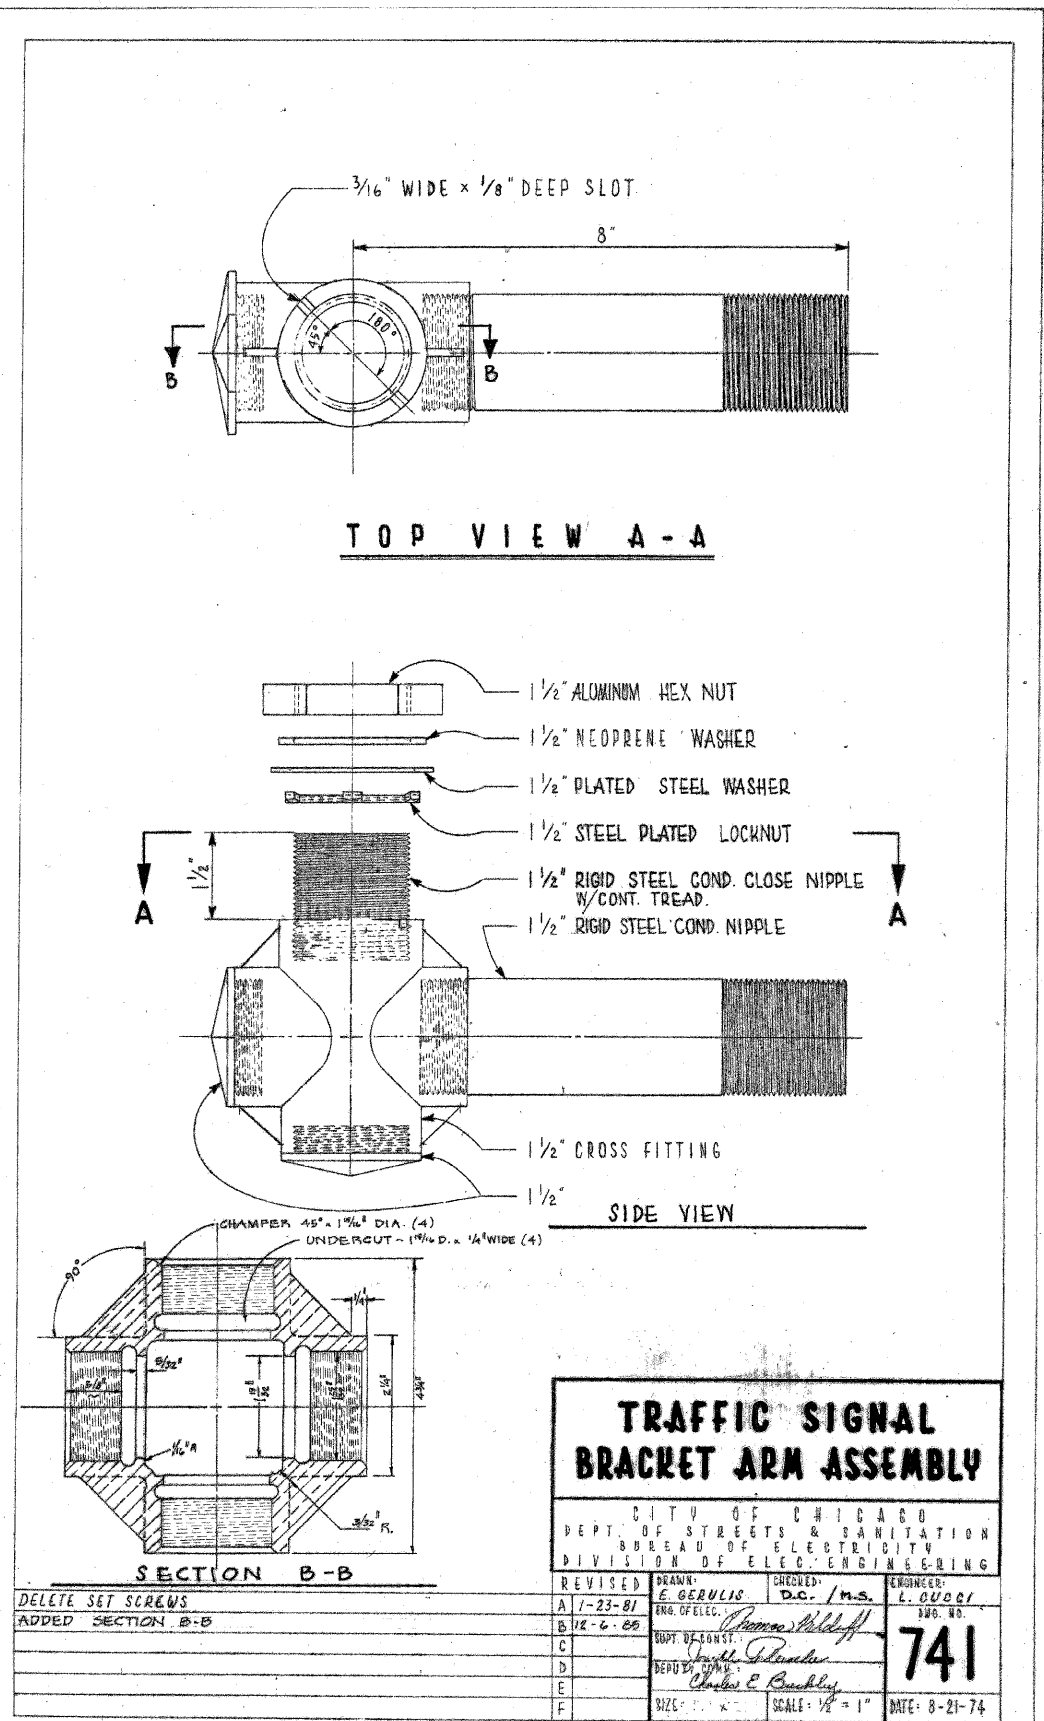

**TRAFFIC SIGNAL  
BRACKET ARM ASSEMBLY**

CITY OF CHICAGO  
DEPT. OF STREETS & SANITATION  
BUREAU OF ELECTRICITY  
DIVISION OF ELEC. ENGINEERING

REVISED	DRAWN	CHECKED	ENGINEER
A 1-23-81	E. GERULIS	D.C. / M.S.	L. CUCCI
B 12-6-85	ENG. OF ELEC.		DWG. NO.
C	DEPT. OF SWST.		<b>741</b>
D	REPORT FROM		MTE: 8-21-74
E	DATE		
F	SIZE: 1/2" x 7/8"	SCALE: 1/2" = 1"	

REVISIONS	
NAME	DATE

ES-02

ILLINOIS DEPARTMENT OF TRANSPORTATION  
112TH PLACE OVER  
F.A.I. ROUTE 57 (INTERSTATE 57)

ELECTRICAL STANDARD DETAILS

SCALE: NONE  
DATE: 01/16/09  
DRAWN BY: N/A  
CHECKED BY: N/A

**TENG**  
TENG & ASSOCIATES, INC.  
ENGINEERS-ARCHITECTS-PLANNERS  
205 N. MICHIGAN AVE., CHICAGO, IL 60601  
TELEPHONE: 312/616-0300

11/17/14 ST. BROTHER.DWG  
 11/17/14 HECHTER  
 11/17/14 DOCUMENT: 03080601.DWG  
 11/17/14 1 2 3 