


F.A.I. RTE.	SECTION	COUNTY	TOTAL SHEETS	SHEET NO.
57	1920.1B-R	COOK	101	047
STA.		TO STA.		
FED. ROAD DIST. NO. 1		ILLINOIS FED. AID PROJECT		
CONTRACT NO. 62533				

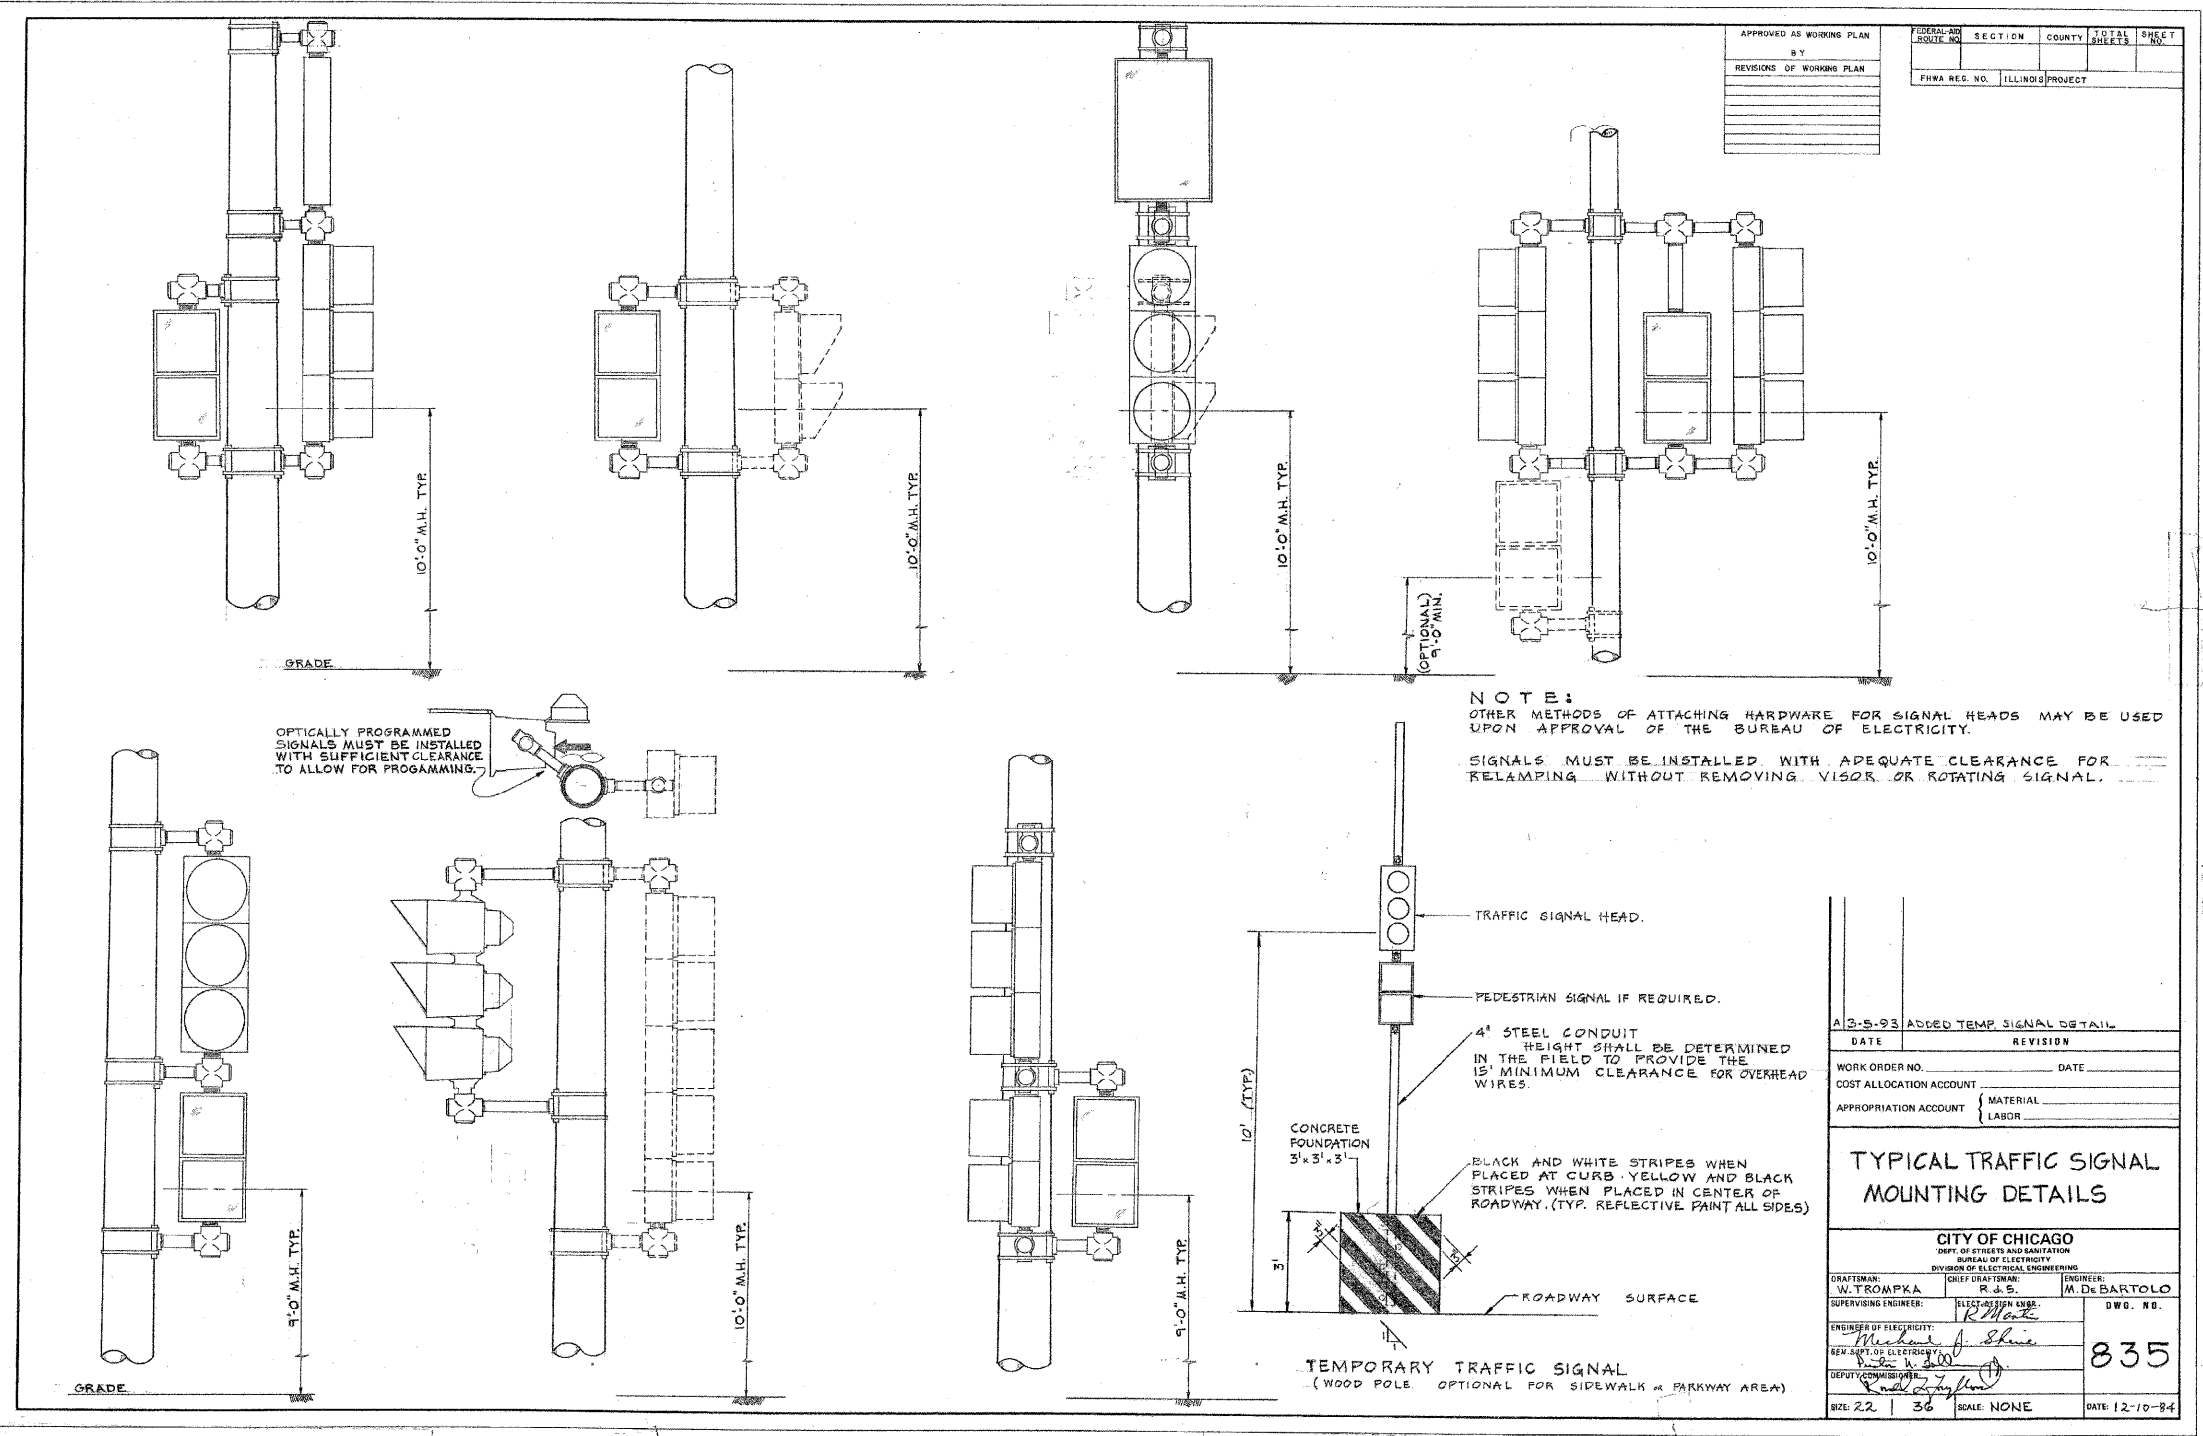

NOTE:
 OTHER METHODS OF ATTACHING HARDWARE FOR SIGNAL HEADS MAY BE USED UPON APPROVAL OF THE BUREAU OF ELECTRICITY.
 SIGNALS MUST BE INSTALLED WITH ADEQUATE CLEARANCE FOR RELAMPING WITHOUT REMOVING VISION OR ROTATING SIGNAL.

APPROVED AS WORKING PLAN	FEDERAL AID ROUTE NO.	SECTION	COUNTY	TOTAL SHEETS	SHEET NO.
BY					
REVISIONS OF WORKING PLAN	FHWA REG. NO.	ILLINOIS PROJECT			

A 2-5-93 ADDED TEMP. SIGNAL DETAIL	
DATE	REVISION
WORK ORDER NO.	DATE
COST ALLOCATION ACCOUNT	
APPROPRIATION ACCOUNT	MATERIAL LABOR
TYPICAL TRAFFIC SIGNAL MOUNTING DETAILS	
CITY OF CHICAGO DEPT. OF STREETS AND SANITATION BUREAU OF ELECTRICITY DIVISION OF ELECTRICAL ENGINEERING	
ENGINEER: M. De BARTOLO	DWG. NO. 835
DATE: 12-10-84	

NORTH ST. BORDER: JCV
 FILE: 2008_182023
 T:\DOCUMENTS\95086\06\CIVIL\DWG\E\H08084.dwg
 HECHTER
 1 2 

REVISIONS	
NAME	DATE

ILLINOIS DEPARTMENT OF TRANSPORTATION
 112TH PLACE OVER
 F.A.I. ROUTE 57 (INTERSTATE 57)
 ELECTRICAL STANDARD DETAILS

SCALE: NONE
 DATE: 01/16/09
 DRAWN BY: N/A
 CHECKED BY: N/A

TENG

TENG & ASSOCIATES, INC.
 ENGINEERS/ARCHITECTS/PLANNERS
 205 N. MICHIGAN AVE., CHICAGO, IL 60601
 TELEPHONE: 312/616-0000

ES-09