



DETECTABLE WARNING TILE SIZES
 VERIFY ALL TILE DIMENSIONS WITH TILE MANUFACTURER.
 APPROVED LIST OF DETECTABLE WARNING TILE MANUFACTURERS CAN BE FOUND ON CDOT'S WEBSITE.

 City of Chicago Richard M. Daley, Mayor Thomas D. Byrne, Commissioner Department of Transportation Division of Engineering	DATE	REVISION	CITY OF CHICAGO DETECTABLE WARNING TILE DIMENSIONS SCALE: NOT TO SCALE DATE: 10/29/2008 SHEET B-4-1 DRAWN BY: CDOT CHECKED BY: LCM
	02/20/07	REVISION 1	
	11/15/07	REVISION 2	
	11/14/08	REVISION 3	

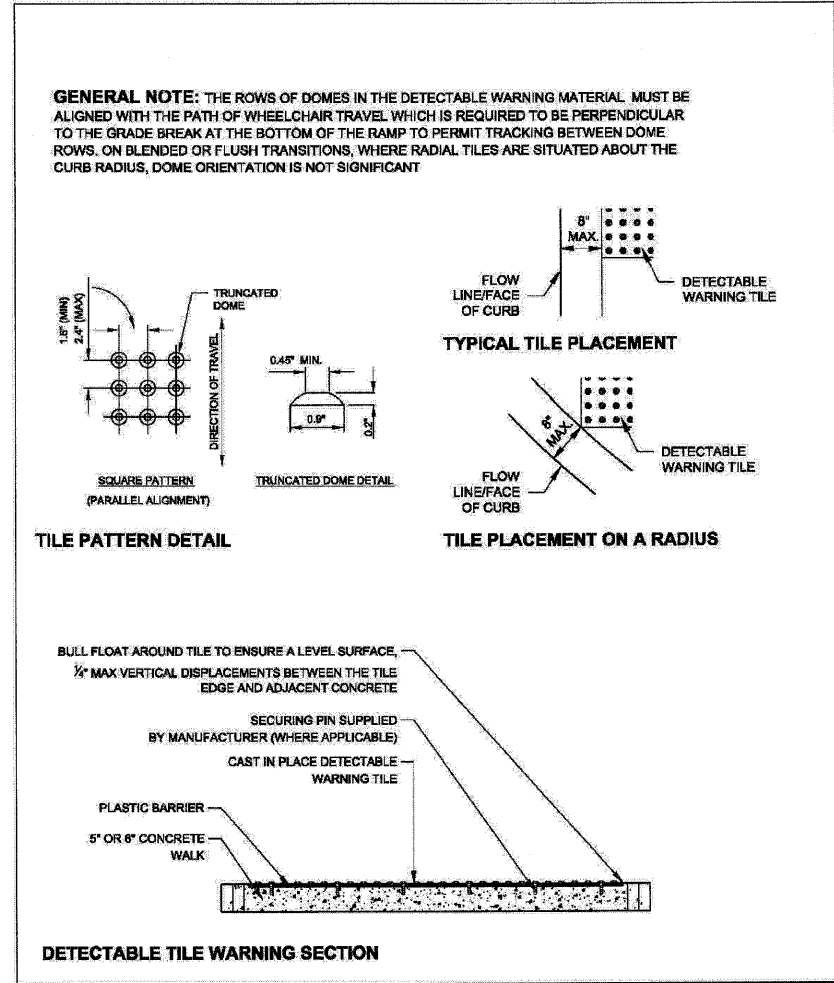

 City of Chicago Richard M. Daley, Mayor Thomas D. Byrne, Commissioner Department of Transportation Division of Engineering	DATE	REVISION	CITY OF CHICAGO DETECTABLE WARNING TILE DETAILS SCALE: NOT TO SCALE DATE: 10/29/2008 SHEET B-4-2 DRAWN BY: CDOT CHECKED BY: LCM
	02/20/07	REVISION 1	
	11/15/07	REVISION 2	
	11/14/08	REVISION 3	

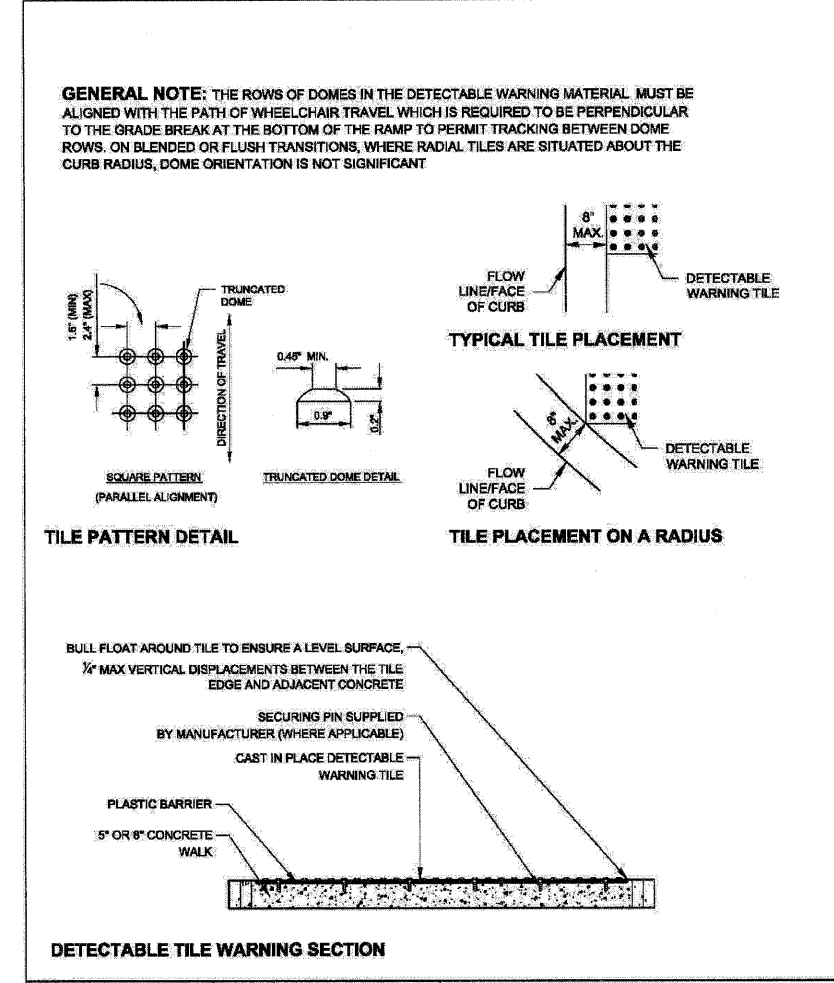

 City of Chicago Richard M. Daley, Mayor Thomas D. Byrne, Commissioner Department of Transportation Division of Engineering	DATE	REVISION	CITY OF CHICAGO DETECTABLE WARNING TILE DETAILS SCALE: NOT TO SCALE DATE: 10/29/2008 SHEET B-4-2 DRAWN BY: CDOT CHECKED BY: LCM
	02/20/07	REVISION 1	
	11/15/07	REVISION 2	
	11/14/08	REVISION 3	

T:\DOCUMENT\19308601\CIVIL\DWG\DET\004R\J.DCN
 H6-2009, 1545-38
 1 2 
 HECHTBR

REVISIONS	
NAME	DATE

ILLINOIS DEPARTMENT OF TRANSPORTATION
 112TH PLACE OVER
 F.A.I ROUTE 57 (INTERSTATE 57)

**CITY OF CHICAGO DETAIL
 ADA STANDARDS - IV**

SCALE: N.T.S. DRAWN BY: N/A
 DATE: 01/16/09 CHECKED BY: N/A

TENG
 TENG & ASSOCIATES, INC.
 ENGINEERS/ARCHITECTS/PLANNERS
 205 N. MICHIGAN AVE. CHICAGO, IL 60601
 TELEPHONE: 312/616-0000