



# STAGE 1

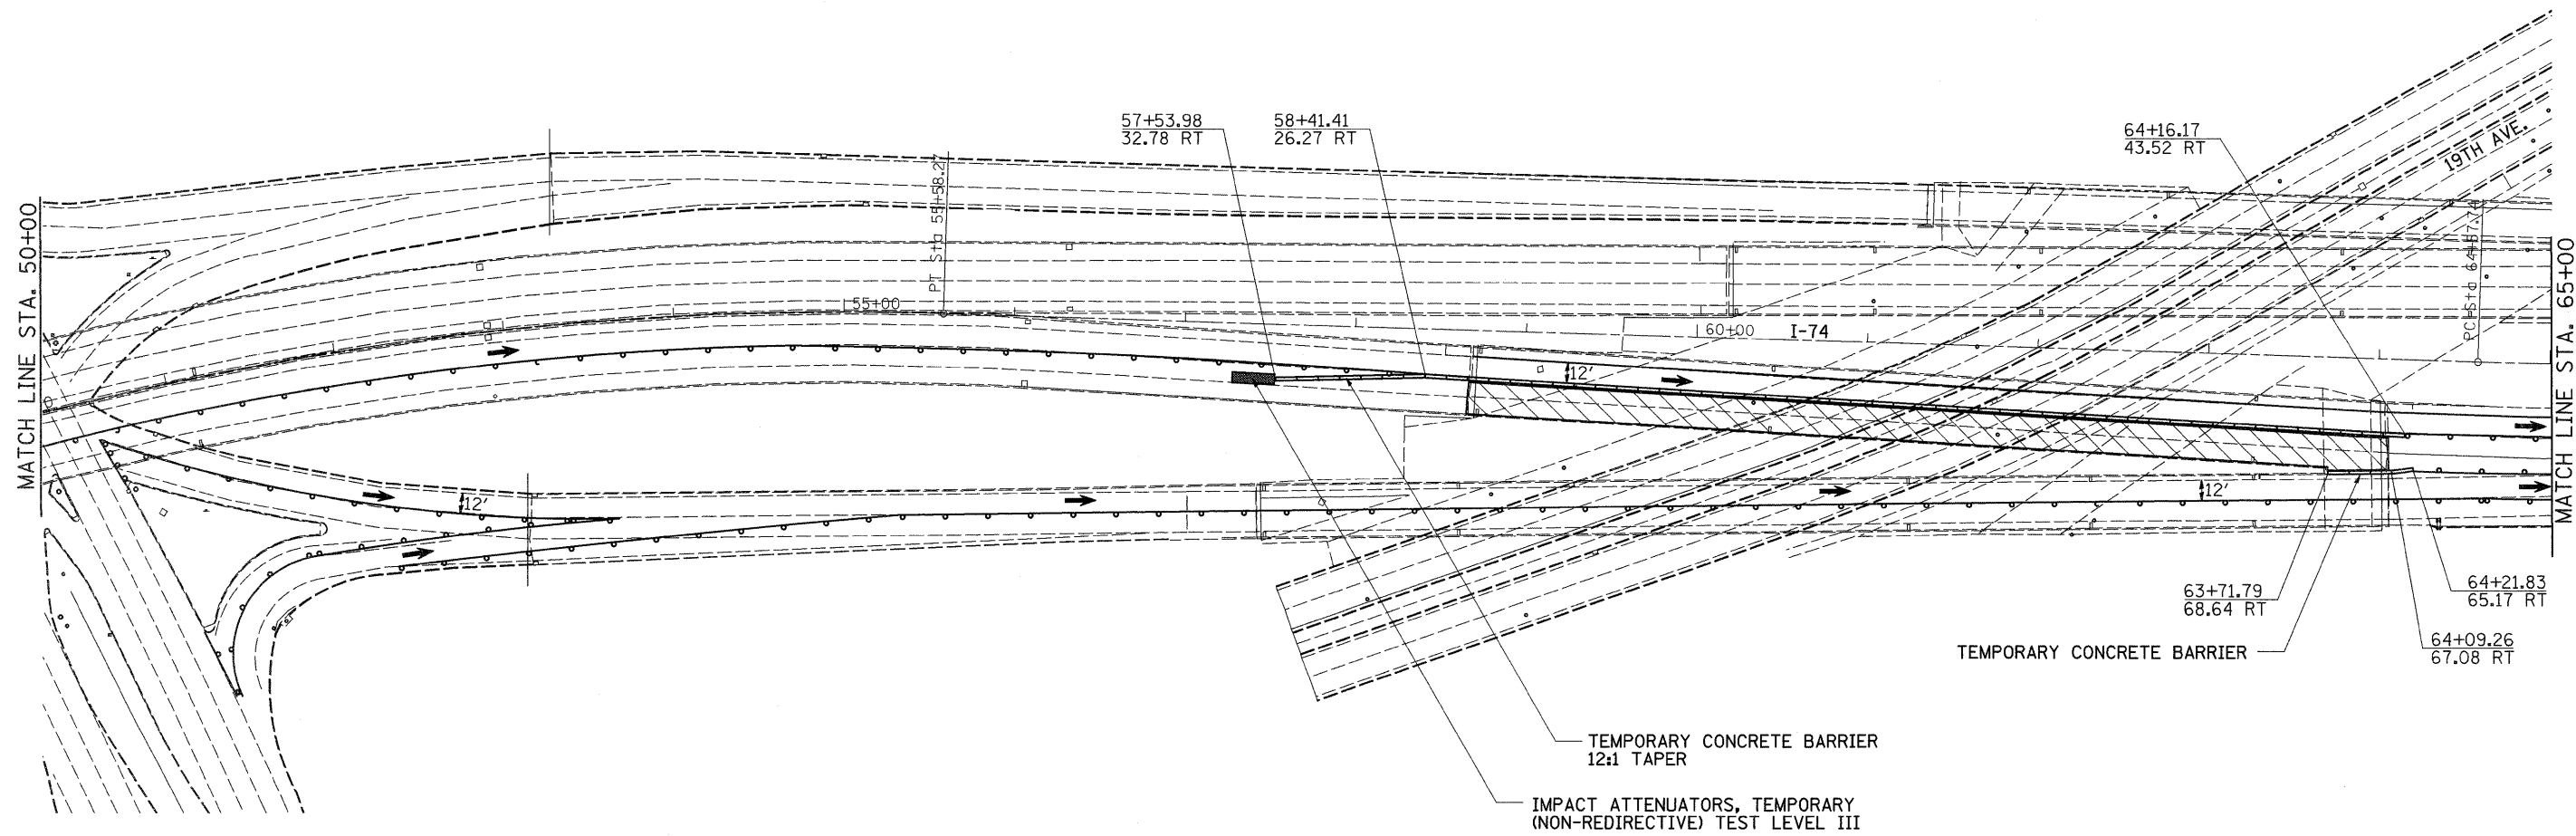

**NOTE:**  
USE TRAFFIC CONTROL AND PROTECTION  
STANDARD 701402

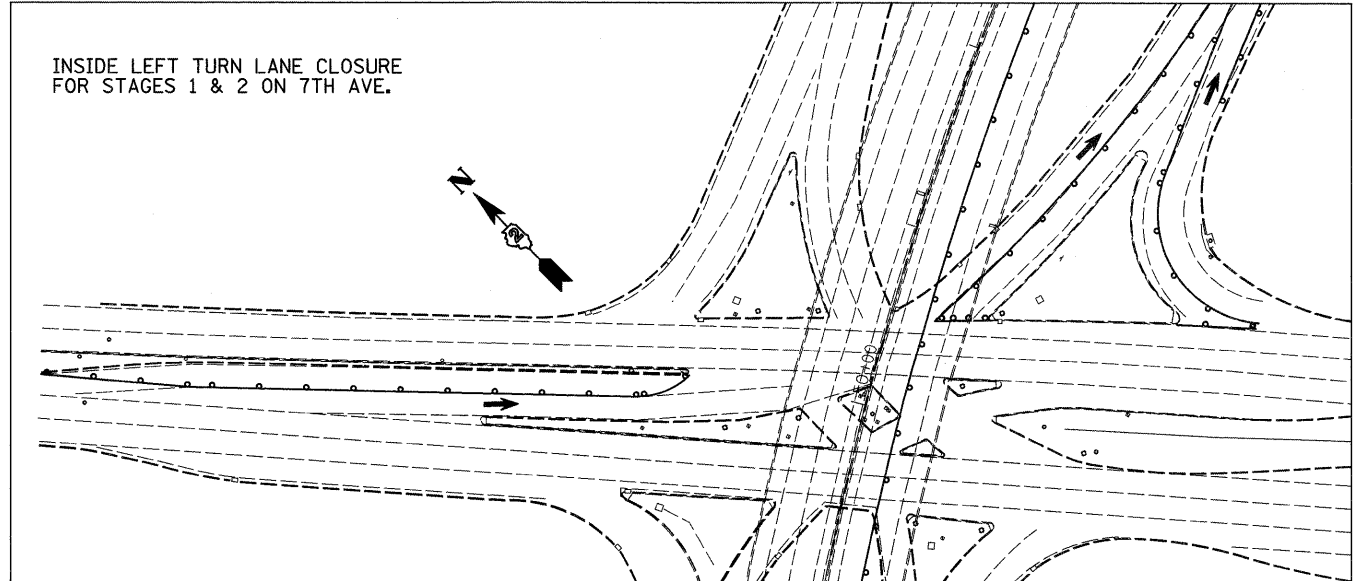

FILE NAME =	USER NAME = hensonke	DESIGNED -	REVISED -	<b>STATE OF ILLINOIS DEPARTMENT OF TRANSPORTATION</b>	<b>STAGE 1 - STAGING PLANS</b>				F.A.I. RTE.	SECTION	COUNTY	TOTAL SHEETS	SHEET NO.
C:\pw_work\PWIDOT\HENSONKE\dms33952\d0805-ah1-staging.dgn		DRAWN -	REVISED -		74	*	ROCK ISLAND	246	55				
PLOT SCALE = 50,0000' / IN.		CHECKED -	REVISED -		SCALE: SHEET NO. OF SHEETS STA. TO STA.				CONTRACT NO. 64A97				
PLOT DATE = Fri Feb 06 10:38:37 2009		DATE -	REVISED -		ILLINOIS FED. AID PROJECT * 81-(1-2,1,2-2)RS-1&M								