
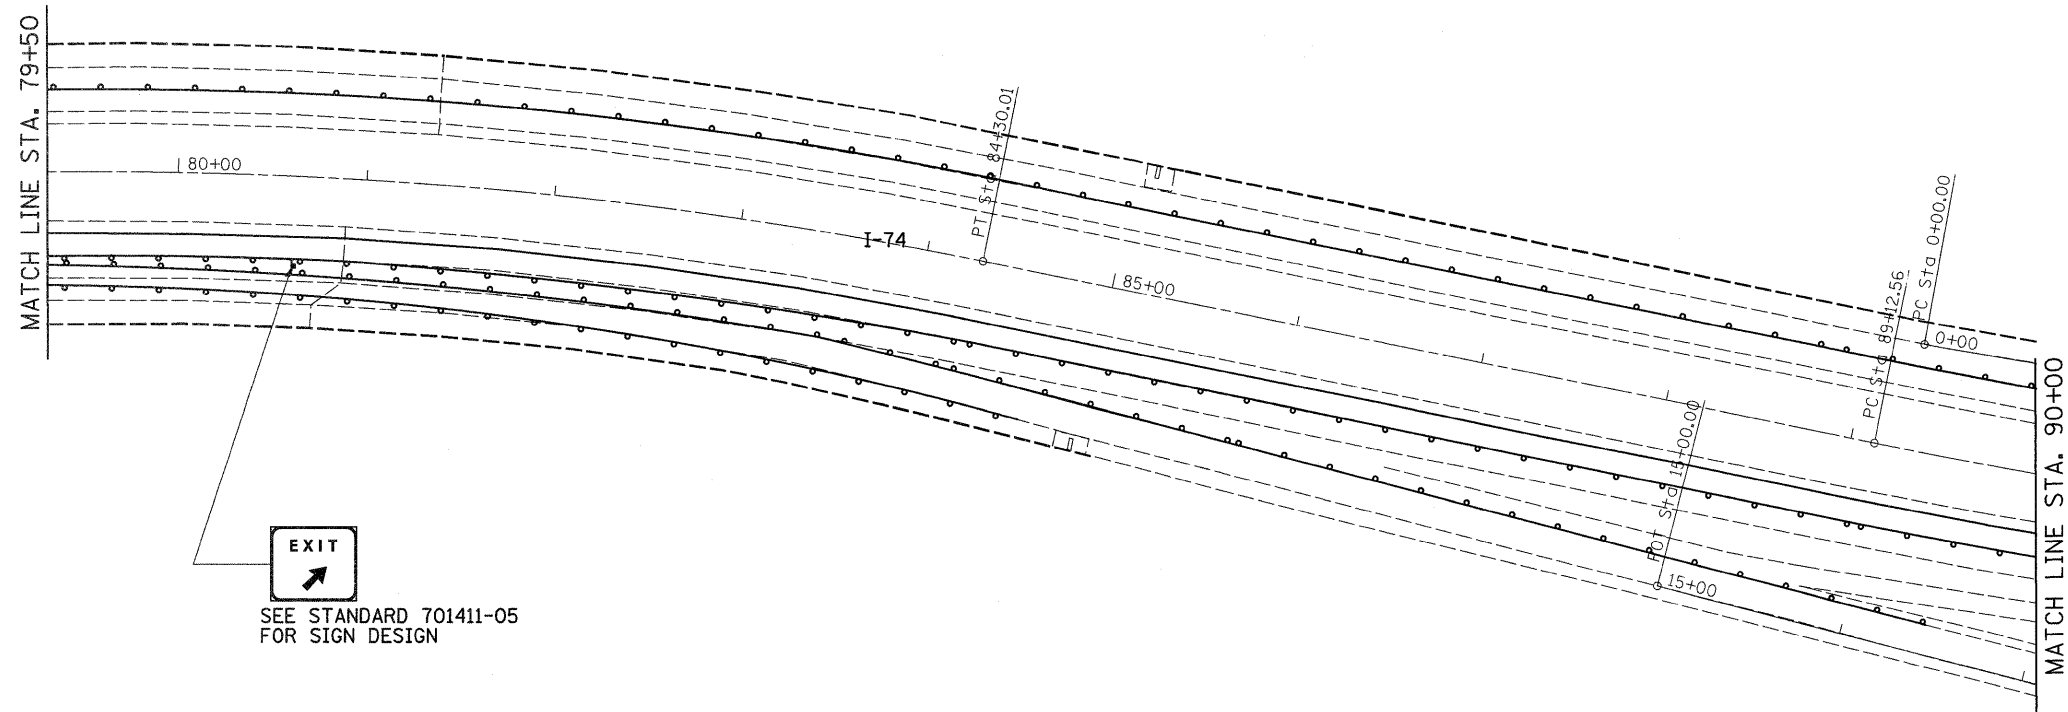


STAGE 1

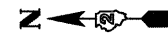

NOTE:

USE TRAFFIC CONTROL AND PROTECTION STANDARD 701402

FILE NAME =	USER NAME = hensonke	DESIGNED -	REVISED -	STATE OF ILLINOIS DEPARTMENT OF TRANSPORTATION	STAGE 1 - STAGING PLANS				F.A.I. RTE.	SECTION	COUNTY	TOTAL SHEETS	SHEET NO.		
C:\pwwork\pwwid\DOT\HENSONKE\dms33952\d0805-sh1-staging.dgn		DRAWN -	REVISED -		SCALE:	SHEET NO.	OF	SHEETS	STA.	TO STA.	74	*	ROCK ISLAND	246	57
		CHECKED -	REVISED -		ILLINOIS FED. AID PROJECT										
		PLOT DATE = Fri Feb 06 10:39:38 2009	DATE -		REVISED -	CONTRACT NO. 64A97									