


STAGE 1

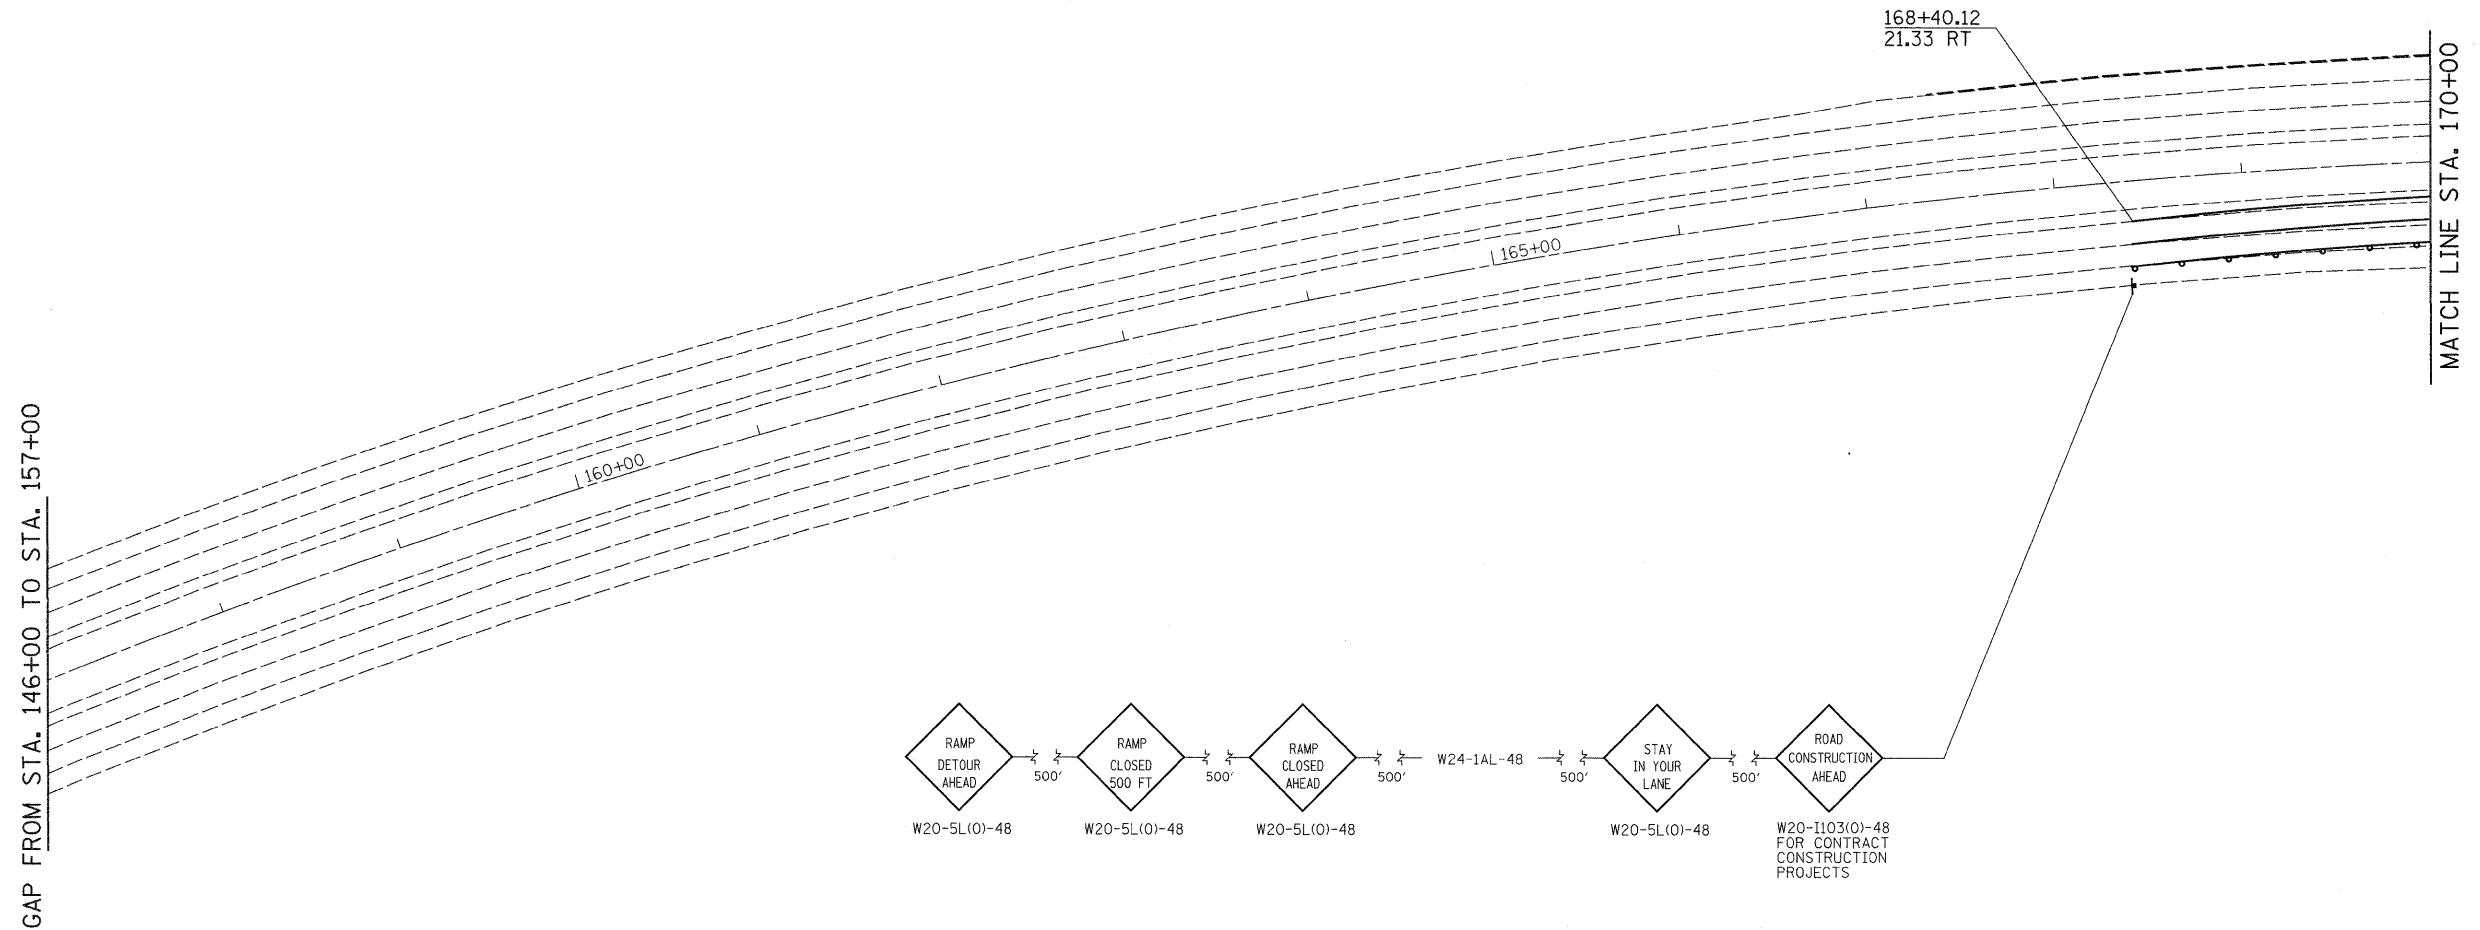

NOTE:
USE TRAFFIC CONTROL AND PROTECTION
STANDARD 701402

FILE NAME =	USER NAME = hensonke	DESIGNED -	REVISED -	STATE OF ILLINOIS DEPARTMENT OF TRANSPORTATION	STAGE 1 - STAGING PLANS				F.A.I. RTE.	SECTION	COUNTY	TOTAL SHEETS	SHEET NO.
C:\pw_work\PWIDOT\HENSONKE\dms33952\d085805-sh1-staging.dgn	PLOT SCALE = 50.0000' / IN.	DRAWN -	REVISED -						74	*	ROCK ISLAND	246	60
	PLOT DATE = Fri Feb 06 10:38:44 2009	CHECKED -	REVISED -		CONTRACT NO. 64A97				ILLINOIS FED. AID PROJECT				
		DATE -	REVISED -		SCALE:	SHEET NO.	OF	SHEETS	STA.	TO	STA.		