


# STAGE 2

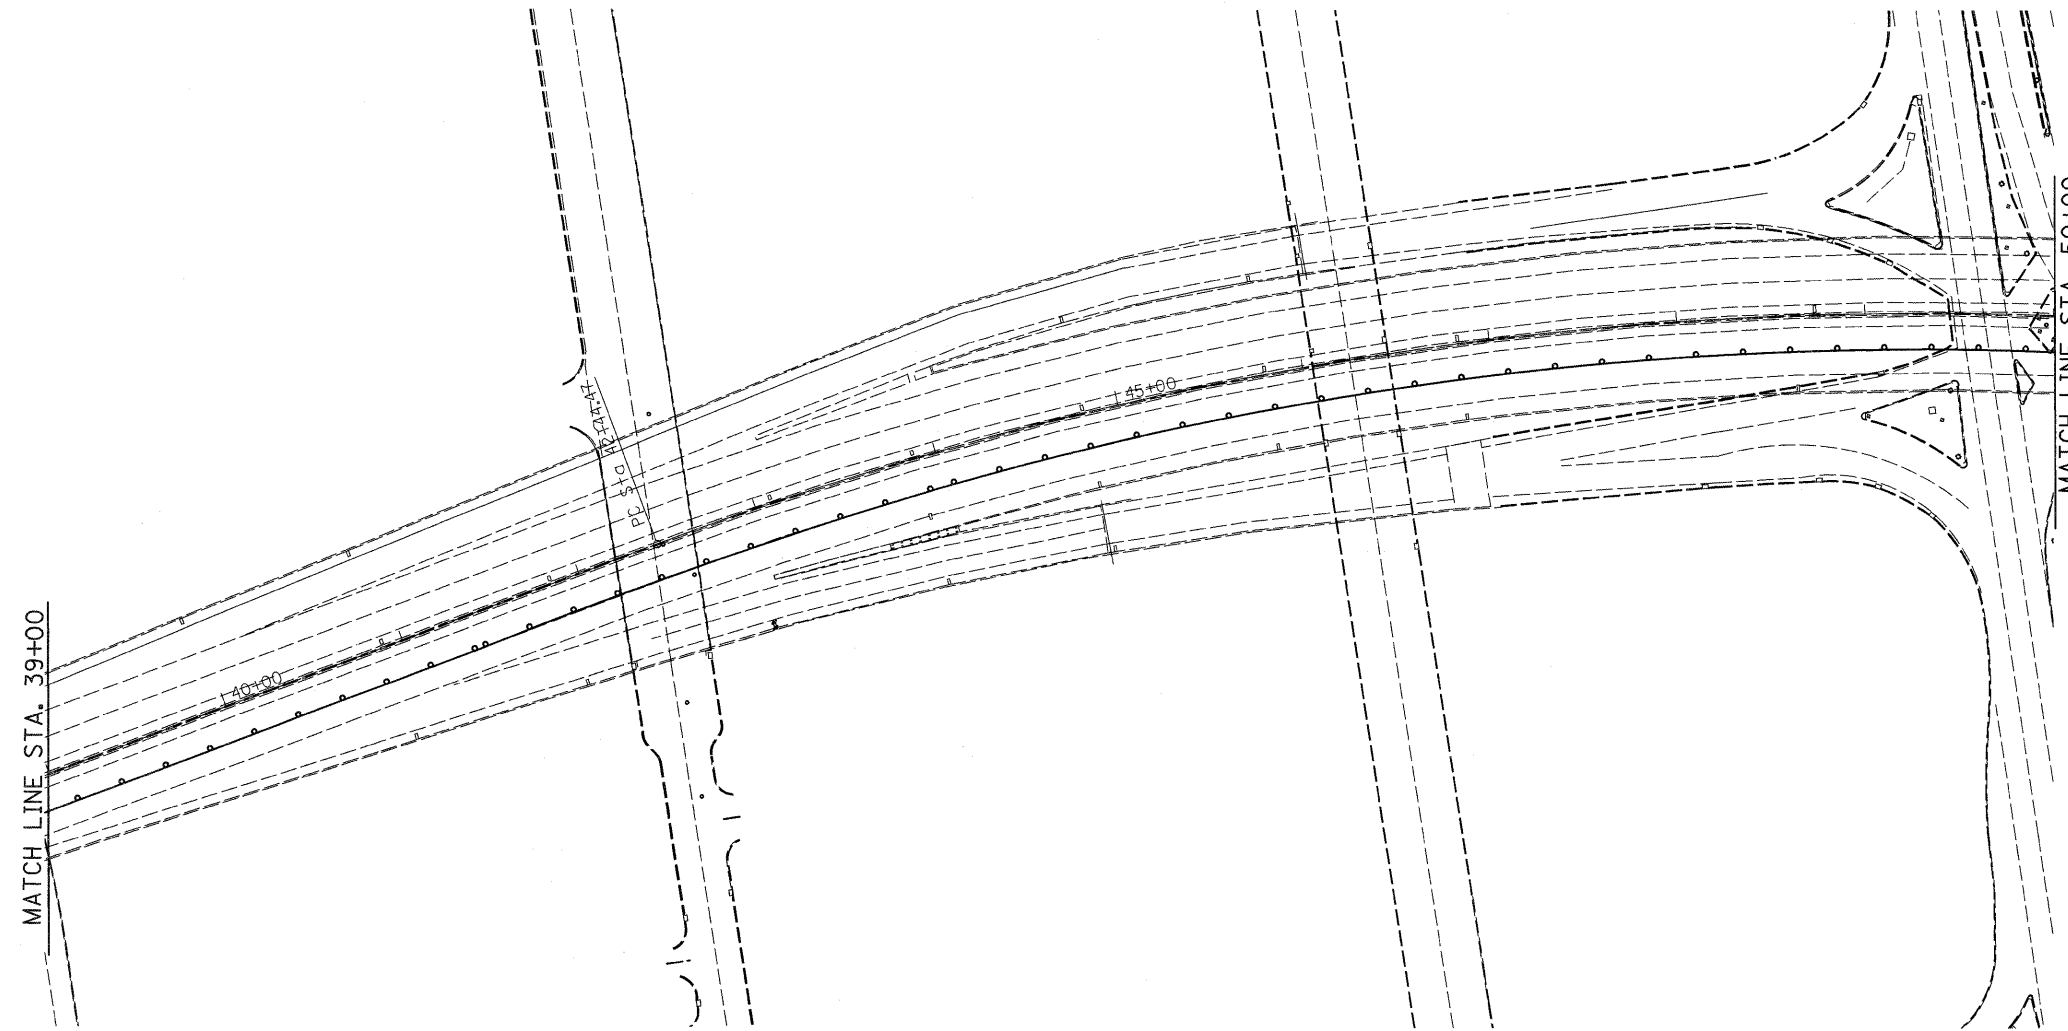

FILE NAME = C:\pw_work\PWIDOT\HENSONKE\dms33952\d0805-shd-staging.dgn	USER NAME = hensonke	DESIGNED -	REVISED -	<b>STATE OF ILLINOIS DEPARTMENT OF TRANSPORTATION</b>	<b>STAGE 2 - STAGING PLANS</b>					F.A.I. RTE.	SECTION	COUNTY	TOTAL SHEETS	SHEET NO.
	PLOT SCALE = 50,0000' / IN.	DRAWN -	REVISED -		74	*	ROCK ISLAND	246	63					
	PLOT DATE = Fri, Feb 06 10:38:47 2009	CHECKED -	REVISED -							CONTRACT NO. 64A97				
		DATE -	REVISED -		SCALE:	SHEET NO.	OF	SHEETS	STA.	TO STA.	ILLINOIS FED. AID PROJECT			