


STAGE 2

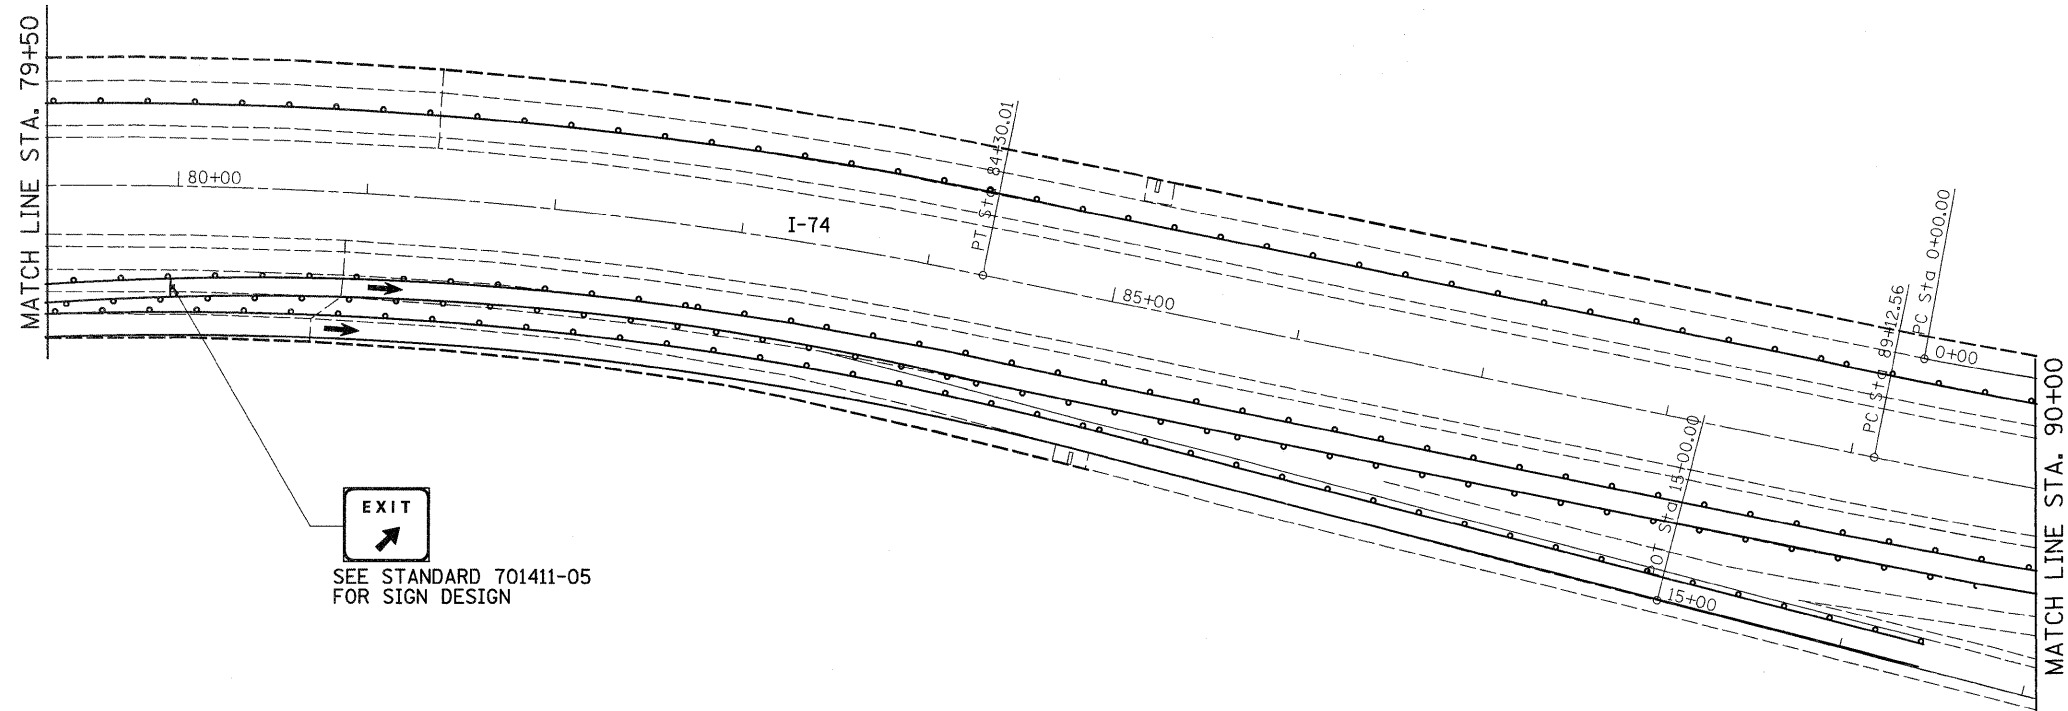

EXIT
 SEE STANDARD 701411-05
 FOR SIGN DESIGN

NOTE:
 USE TRAFFIC CONTROL AND PROTECTION
 STANDARD 701402

FILE NAME =	USER NAME = hensonke	DESIGNED -	REVISED -
C:\pwork\PWIDOT\HENSONKE\dms33952\d08005-shit-staging.dgn		DRAWN -	REVISED -
	PLOT SCALE = 50.0000' / IN.	CHECKED -	REVISED -
	PLOT DATE = Fri Feb 06 10:38:39 2009	DATE -	REVISED -

**STATE OF ILLINOIS
 DEPARTMENT OF TRANSPORTATION**

STAGE 2 - STAGING PLANS

SCALE: SHEET NO. OF SHEETS STA. TO STA.

F.A.I. RTE.	SECTION	COUNTY	TOTAL SHEETS	SHEET NO.
74	*	ROCK ISLAND	246	66
CONTRACT NO. 64A97				