
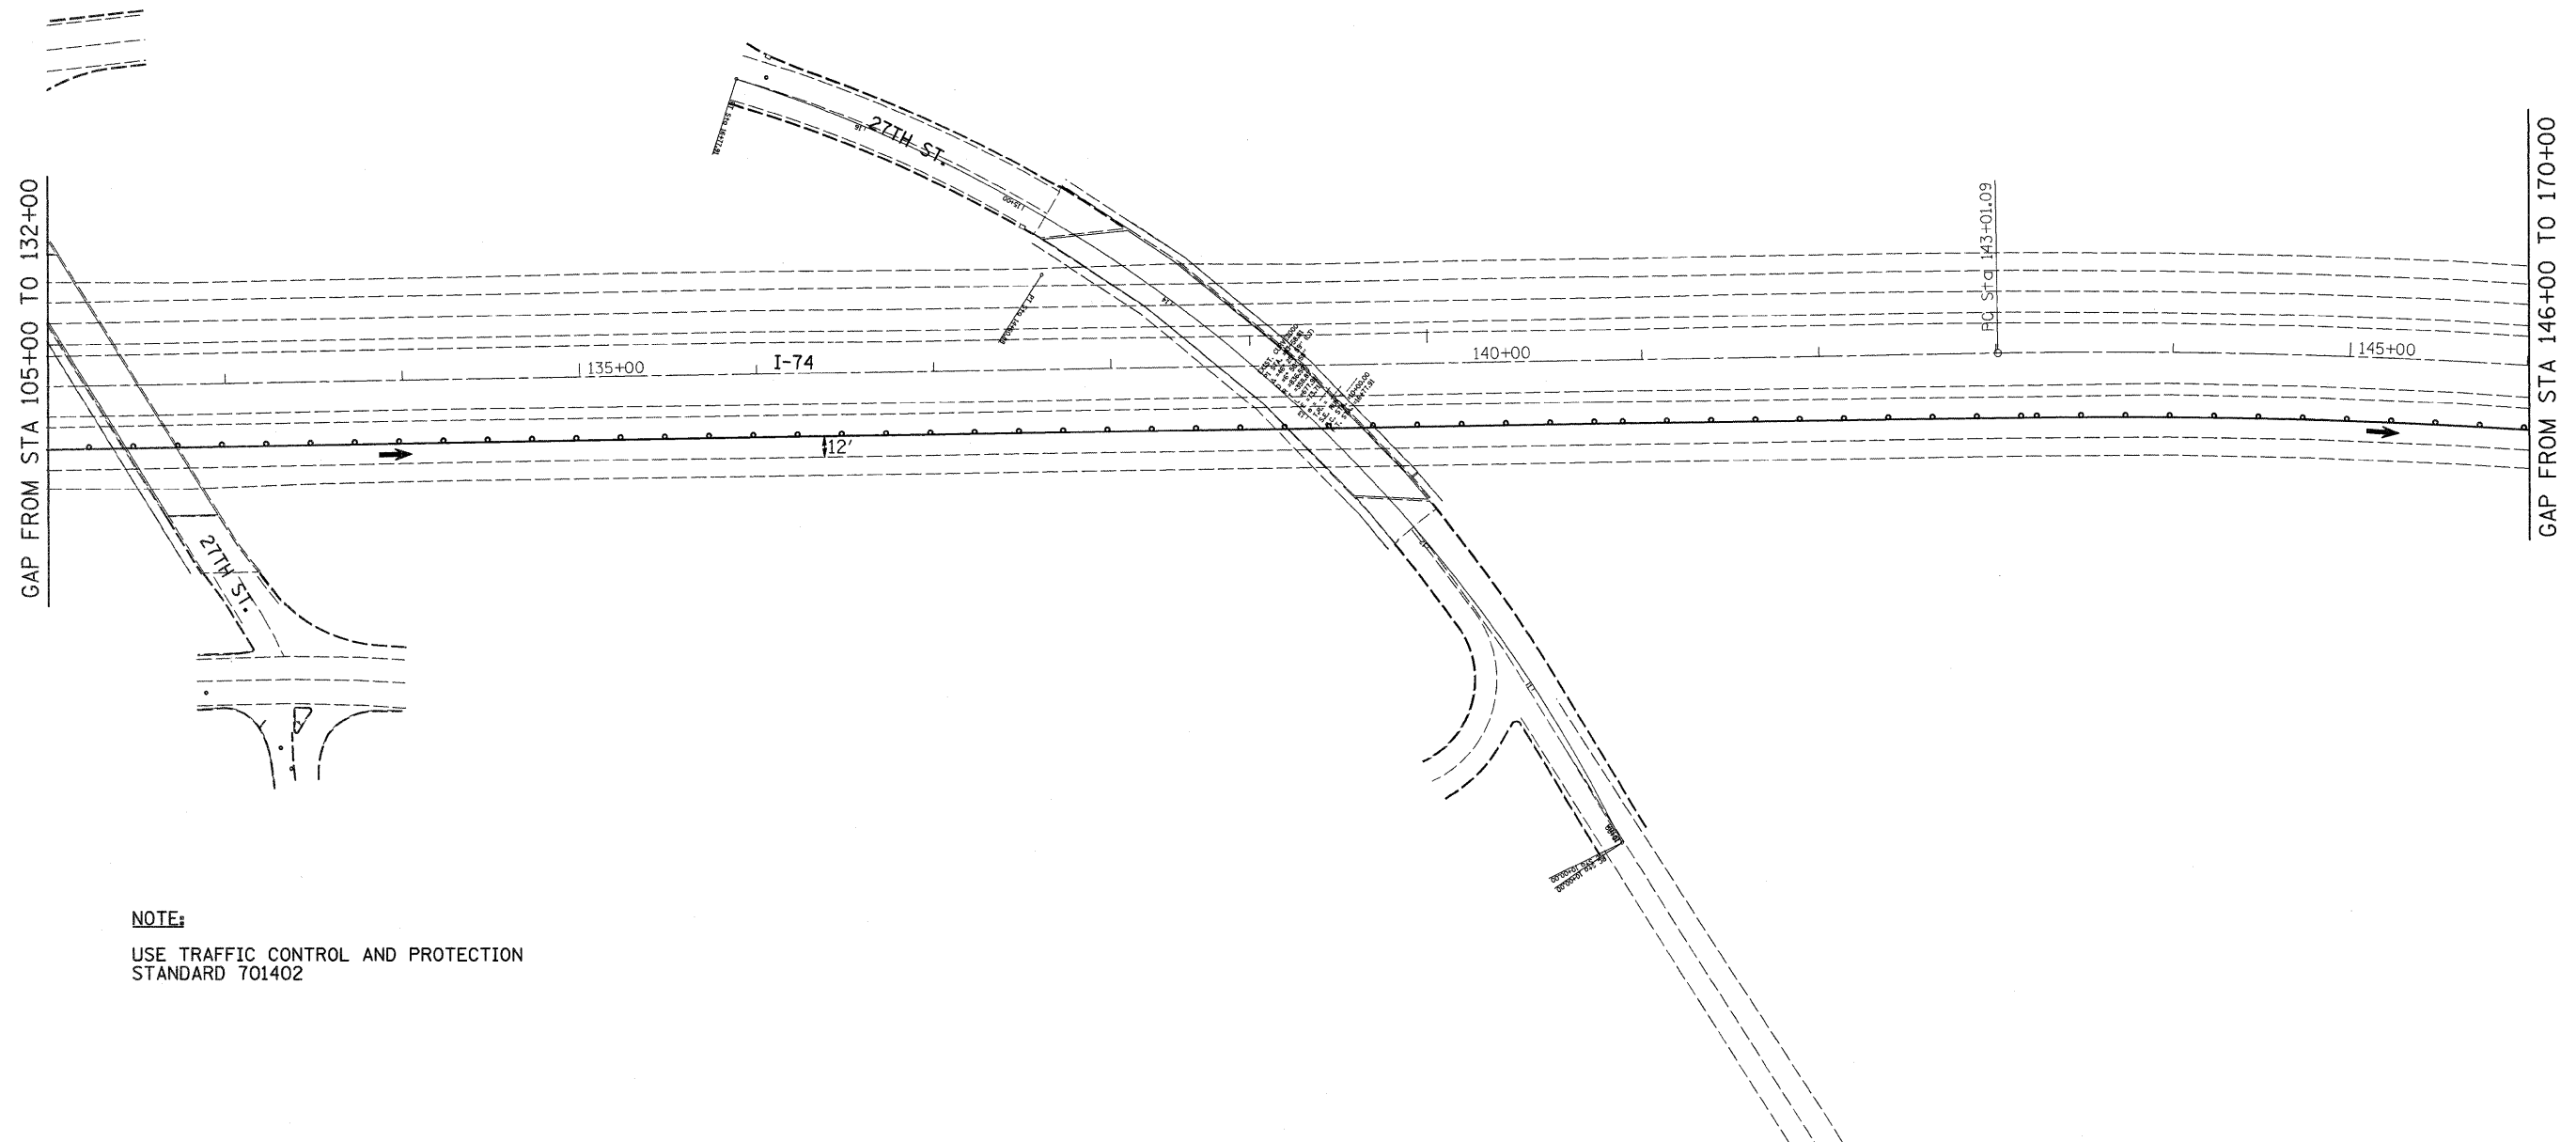


STAGE 2

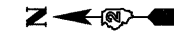

NOTE:

USE TRAFFIC CONTROL AND PROTECTION STANDARD 701402

FILE NAME =	USER NAME = hensonke	DESIGNED -	REVISED -	STATE OF ILLINOIS DEPARTMENT OF TRANSPORTATION	STAGE 2 - STAGING PLANS			F.A.I. RTE.	SECTION	COUNTY	TOTAL SHEETS	SHEET NO.
C:\pw_work\PWIDOT\HENSONKE\dms33952\d00005-shit-staging.dgn	PLOT SCALE = 50.0000' / IN.	DRAWN -	REVISED -					74	*	ROCK ISLAND	246	68
	PLOT DATE = Fri Feb 06 10:38:42 2009	CHECKED -	REVISED -		CONTRACT NO. 64A97			ILLINOIS FED. AID PROJECT				
		DATE -	REVISED -		SCALE:	SHEET NO.	OF SHEETS	STA.	TO STA.	81-(1-2,1,2-2)RS-1&M		