


STAGE 2

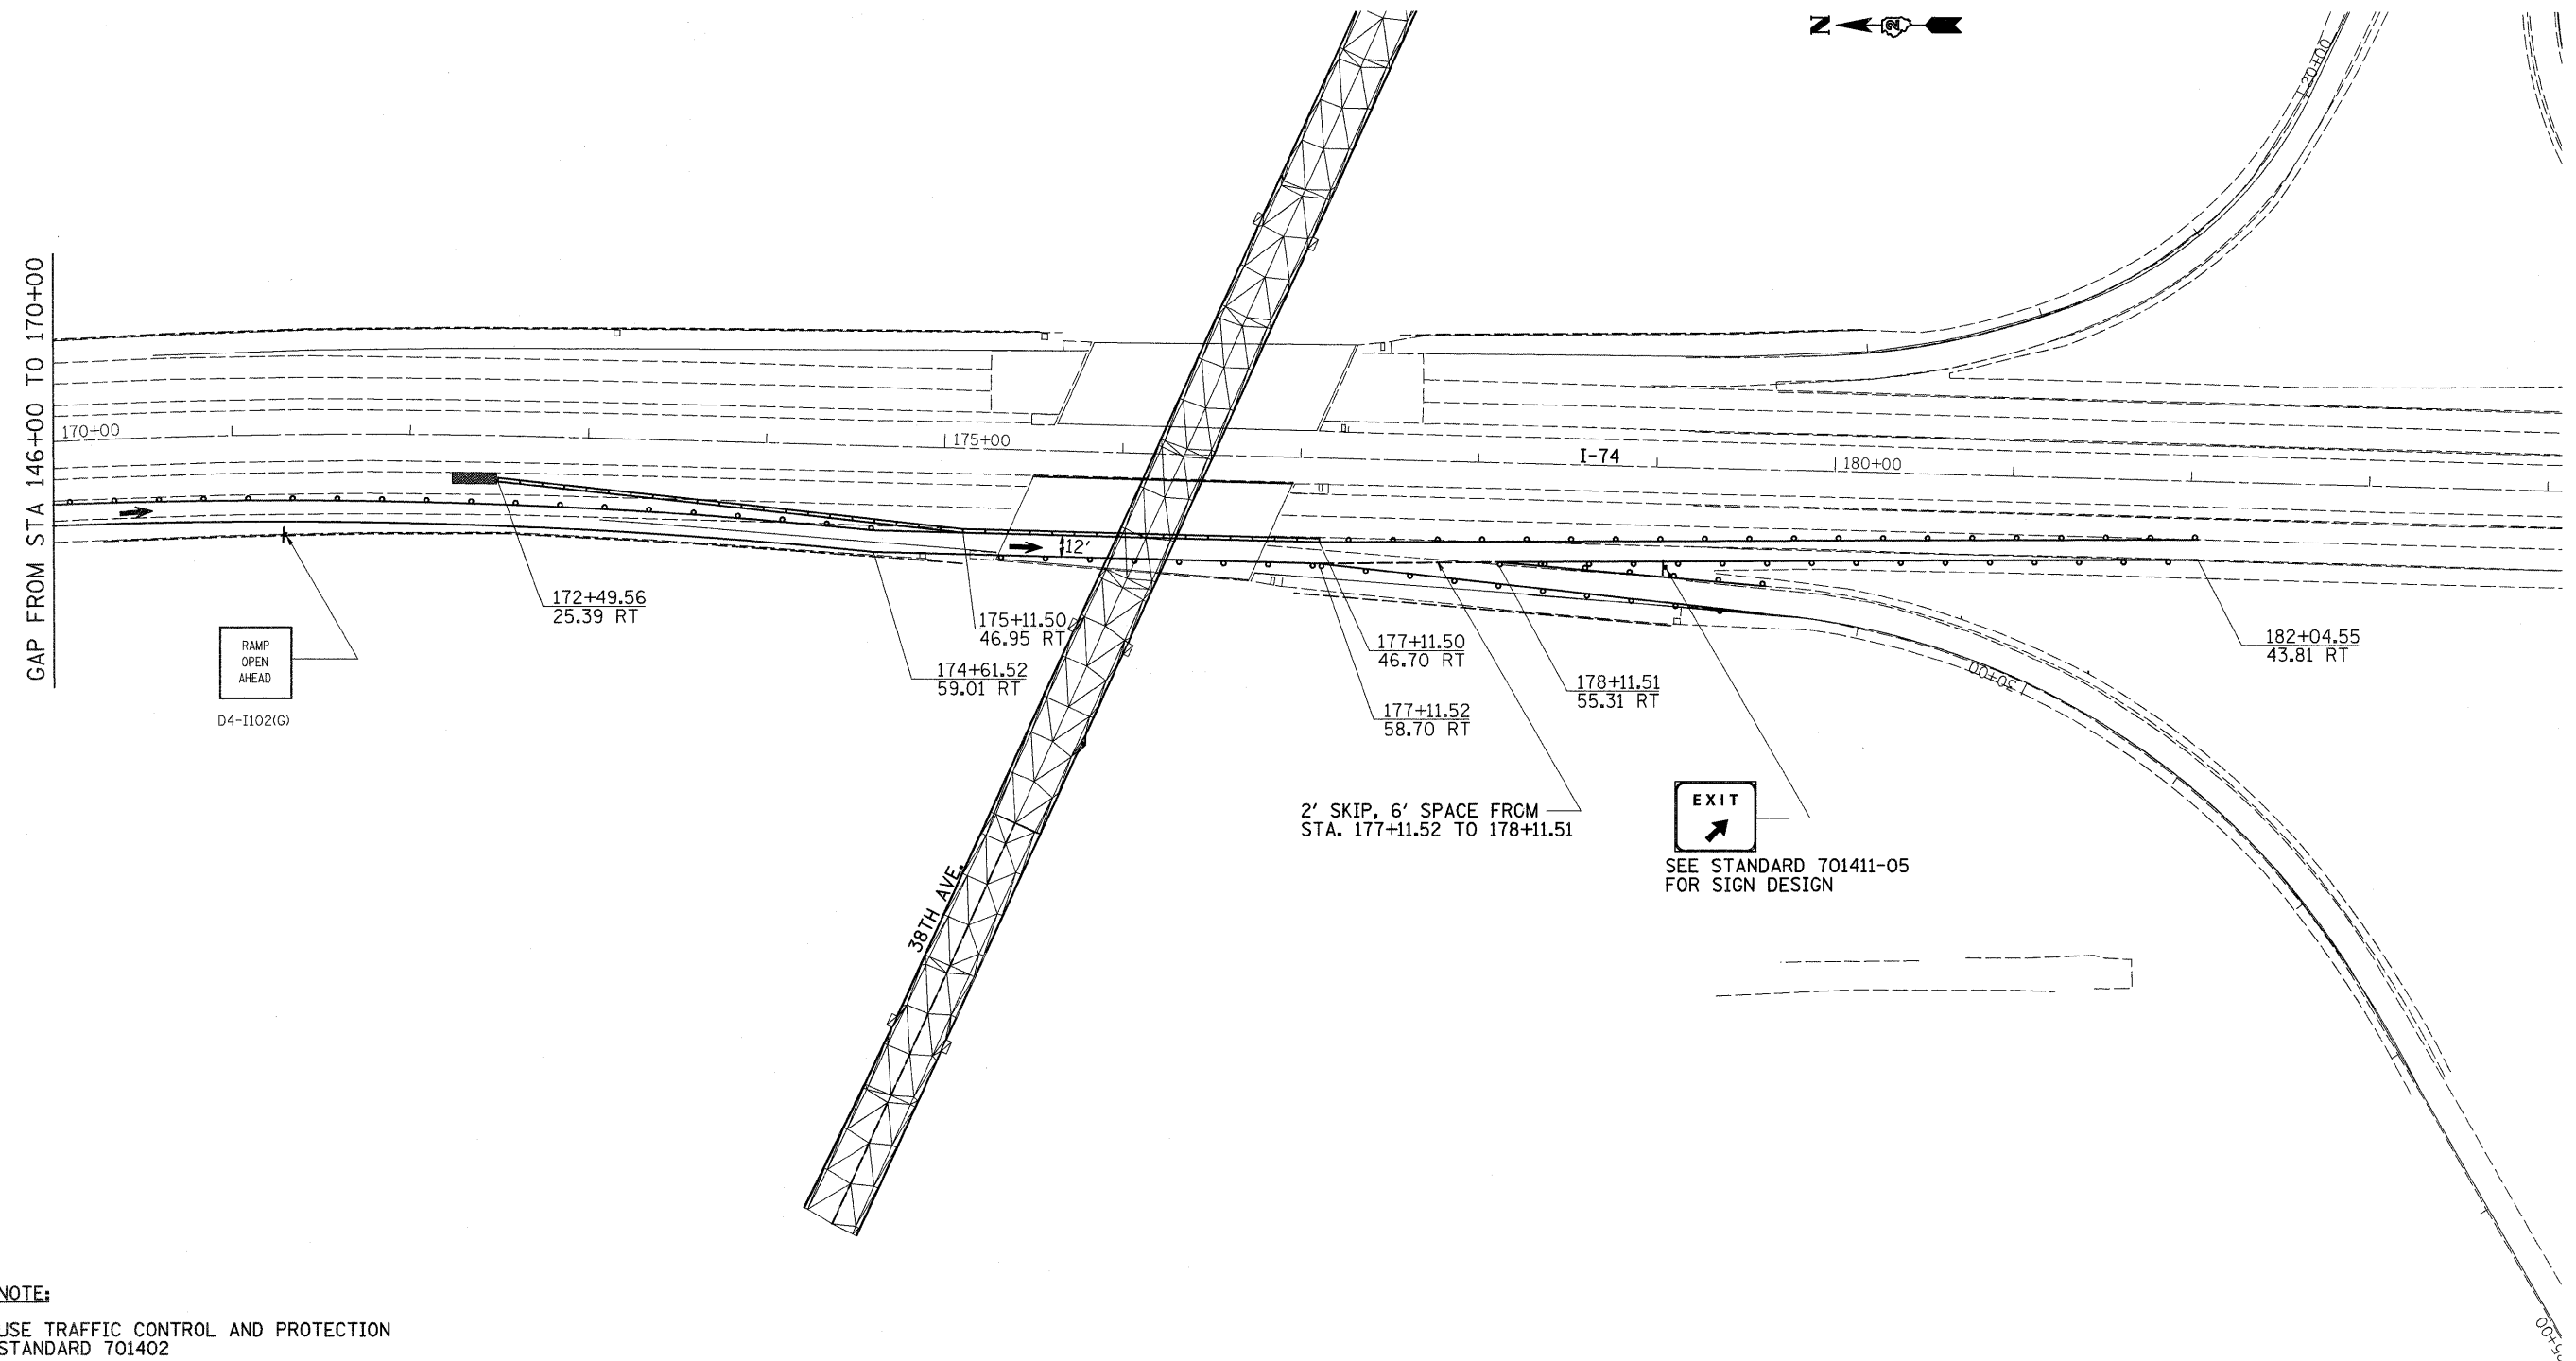

NOTE:

USE TRAFFIC CONTROL AND PROTECTION STANDARD 701402

FILE NAME =	USER NAME = hensonke	DESIGNED -	REVISED -	STATE OF ILLINOIS DEPARTMENT OF TRANSPORTATION	STAGE 2 - STAGING PLANS				F.A.I. RTE.	SECTION	COUNTY	TOTAL SHEETS	SHEET NO.
C:\pwork\PWIDOT\HENSONKE\dms33952\dms33952-805-ah-staging.dgn		DRAWN -	REVISED -		74	*	ROCK ISLAND	246	69				
PLOT SCALE = 50.0000' / IN.		CHECKED -	REVISED -		SCALE: SHEET NO. OF SHEETS STA. TO STA.				CONTRACT NO. 64A97				
PLOT DATE = Fri Feb 06 10:38:44 2009		DATE -	REVISED -		ILLINOIS FED. AID PROJECT								