


STAGE 3

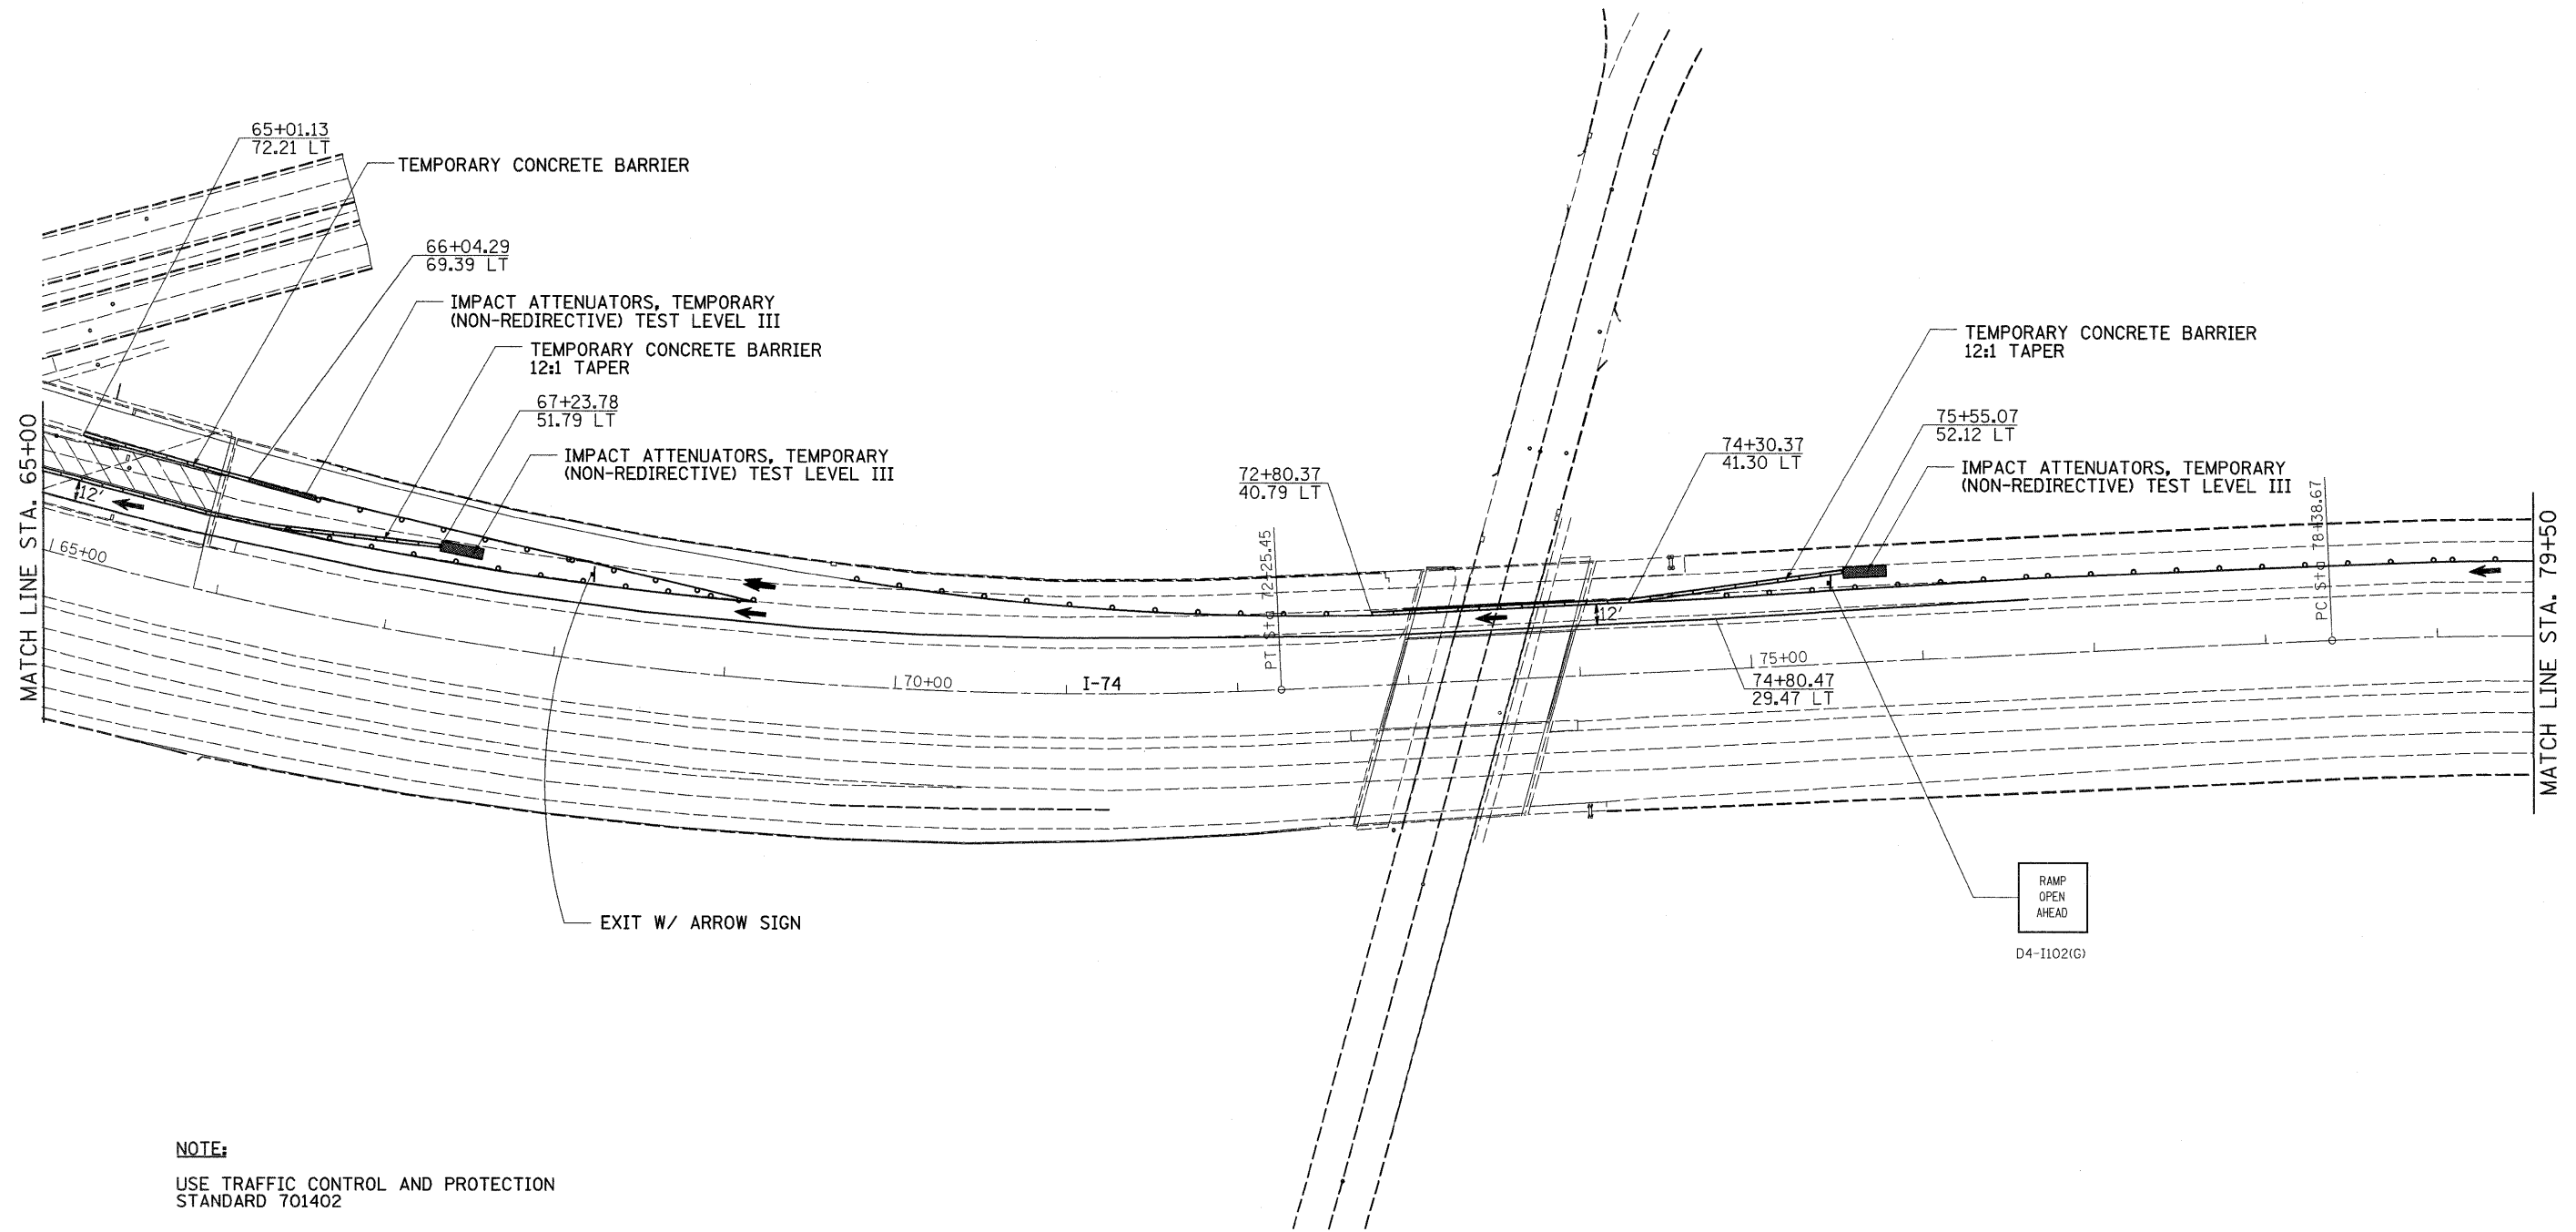

NOTE:
USE TRAFFIC CONTROL AND PROTECTION STANDARD 701402

FILE NAME =	USER NAME = hensonke	DESIGNED -	REVISED -	STATE OF ILLINOIS DEPARTMENT OF TRANSPORTATION	STAGE 3 - STAGING PLANS				F.A.I. RTE.	SECTION	COUNTY	TOTAL SHEETS	SHEET NO.
C:\pwork\PWIDOT\HENSONKE\dms33952\108005-sht-staging.dgn		DRAWN -	REVISED -		74	*	ROCK ISLAND	246	71				
PLOT SCALE = 50.0000' / IN.		CHECKED -	REVISED -						CONTRACT NO. 64A97				
PLOT DATE = Fri, Feb 06 10:38:40 2009		DATE -	REVISED -		SCALE:	SHEET NO.	OF SHEETS	STA.	TO STA.	ILLINOIS FED. AID PROJECT			