
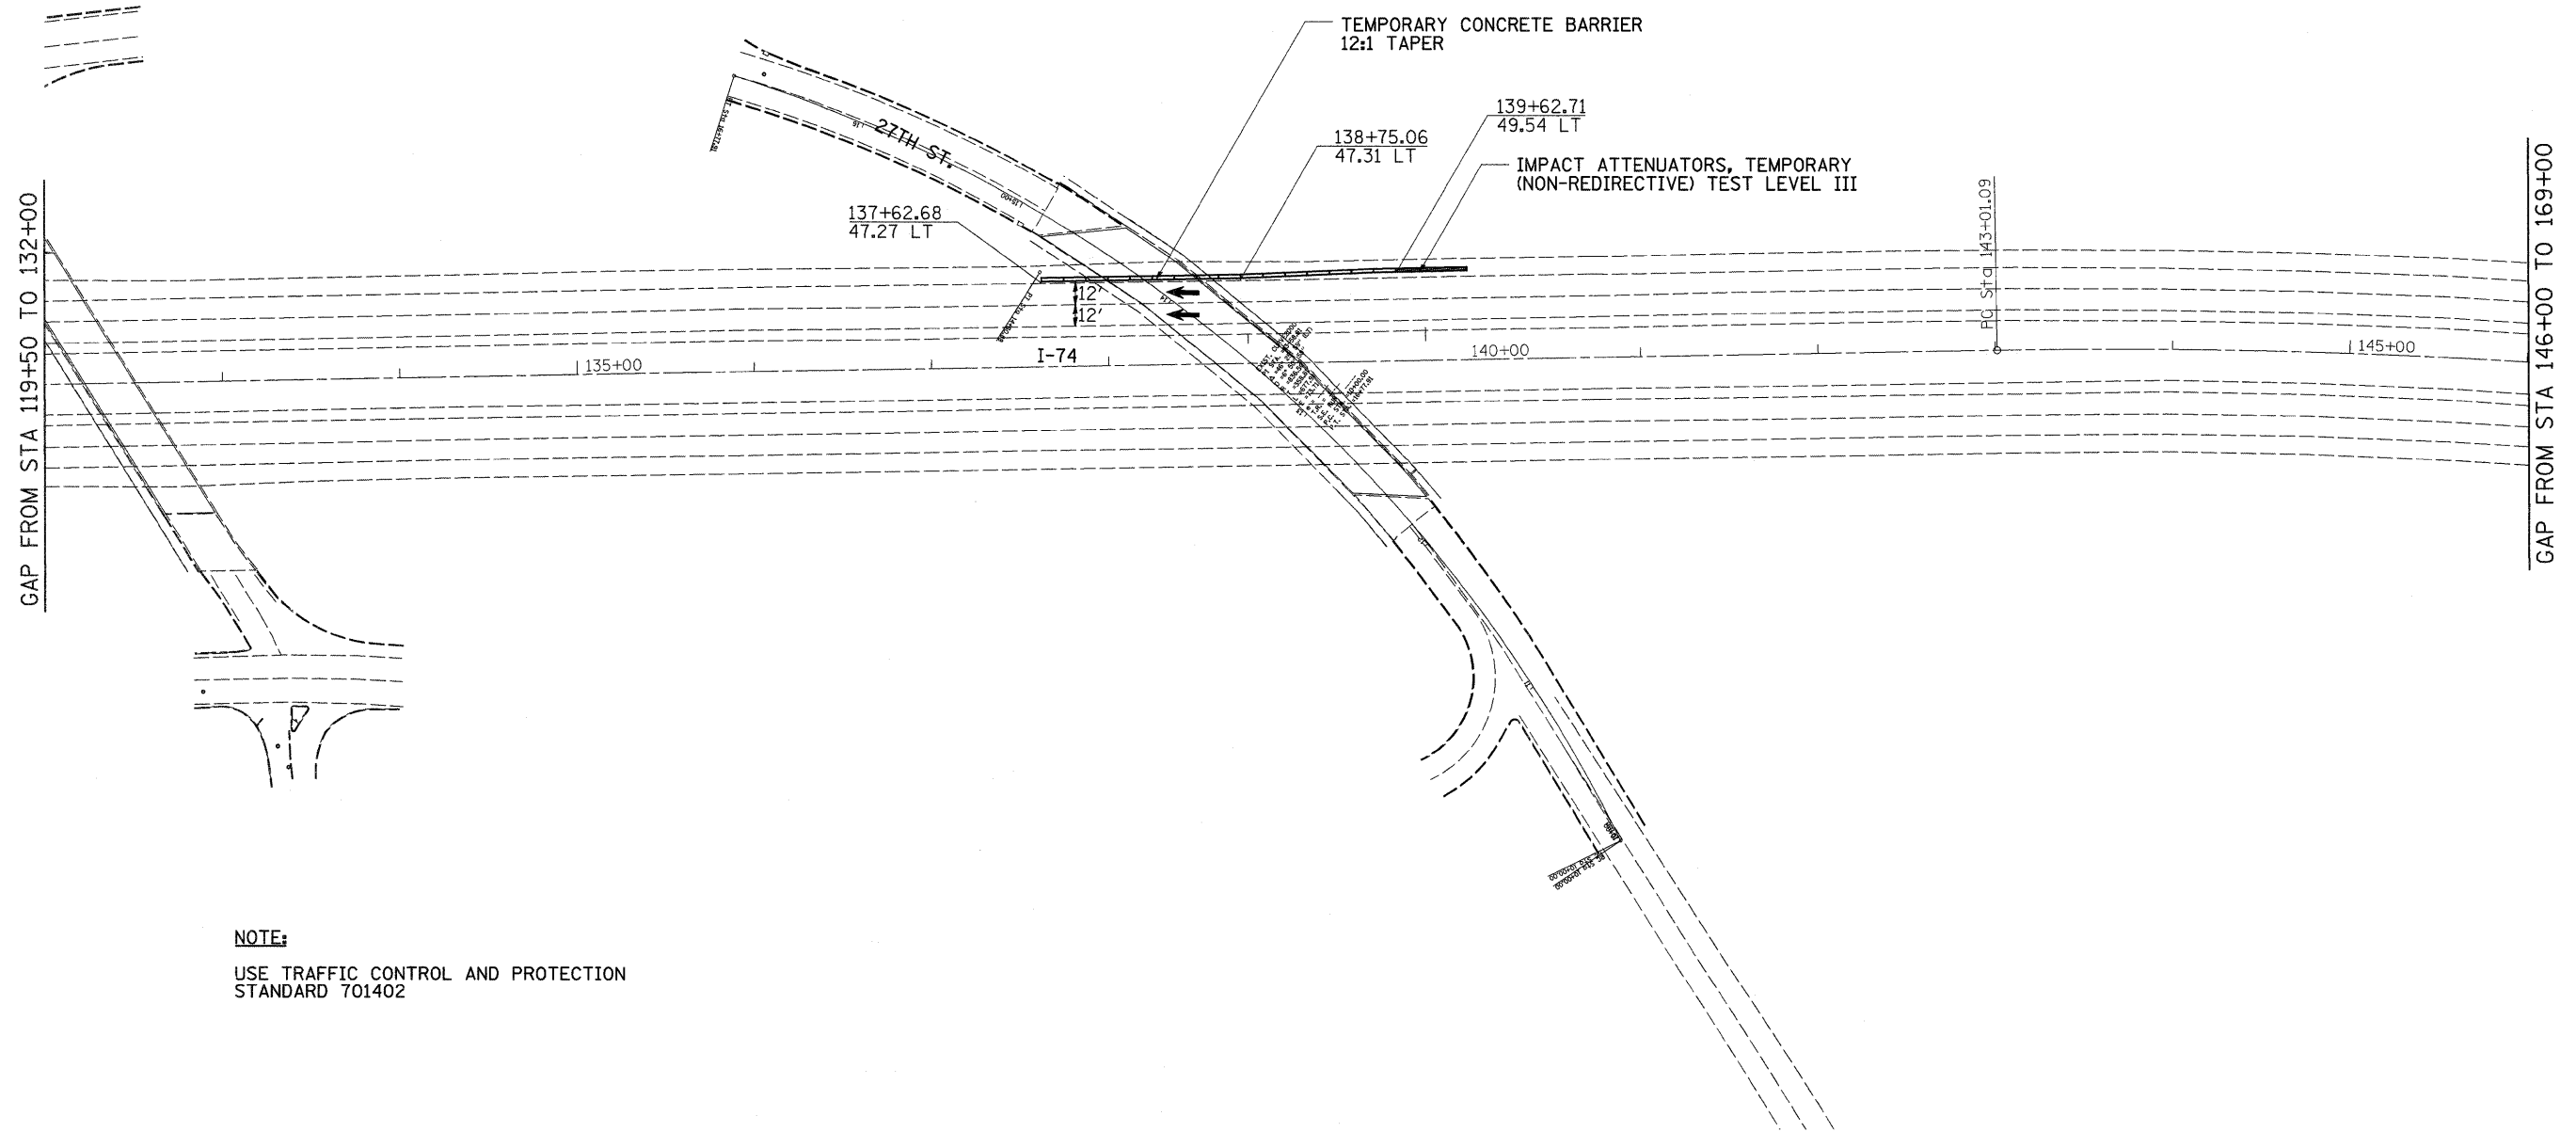


# STAGE 3

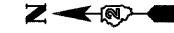

**NOTE:**  
USE TRAFFIC CONTROL AND PROTECTION  
STANDARD 701402

FILE NAME =	USER NAME = hensonke	DESIGNED -	REVISED -	<b>STATE OF ILLINOIS DEPARTMENT OF TRANSPORTATION</b>	<b>STAGE 3 - STAGING PLANS</b>				F.A.I. RTE.	SECTION	COUNTY	TOTAL SHEETS	SHEET NO.		
C:\pwwork\PWIDOT\HENSONKE\dms33952\d0805-shit-staging.dgn		DRAWN -	REVISED -		SCALE:	SHEET NO.	OF	SHEETS	STA.	TO STA.	74	*	ROCK ISLAND	246	75
		CHECKED -	REVISED -										CONTRACT NO. 64A97		
		DATE	REVISED -										ILLINOIS FED. AID PROJECT		